

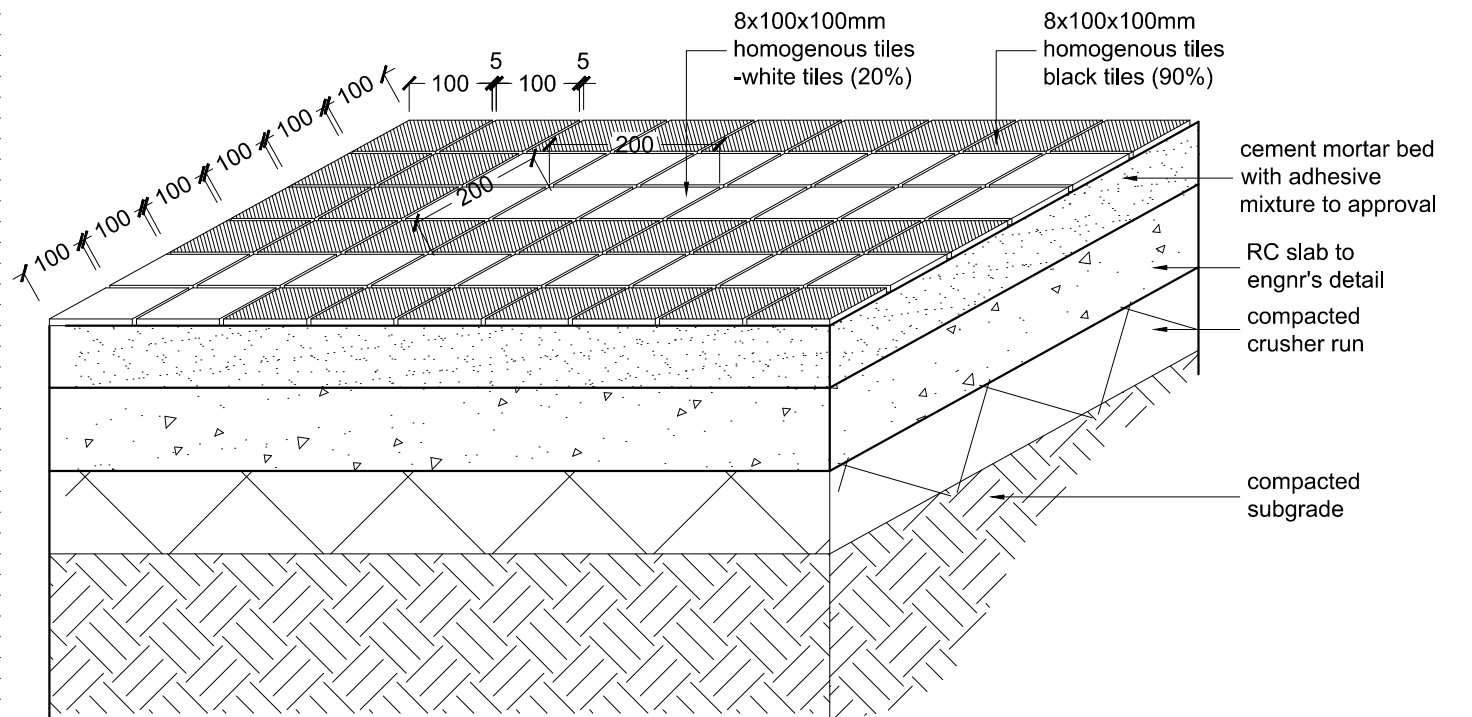


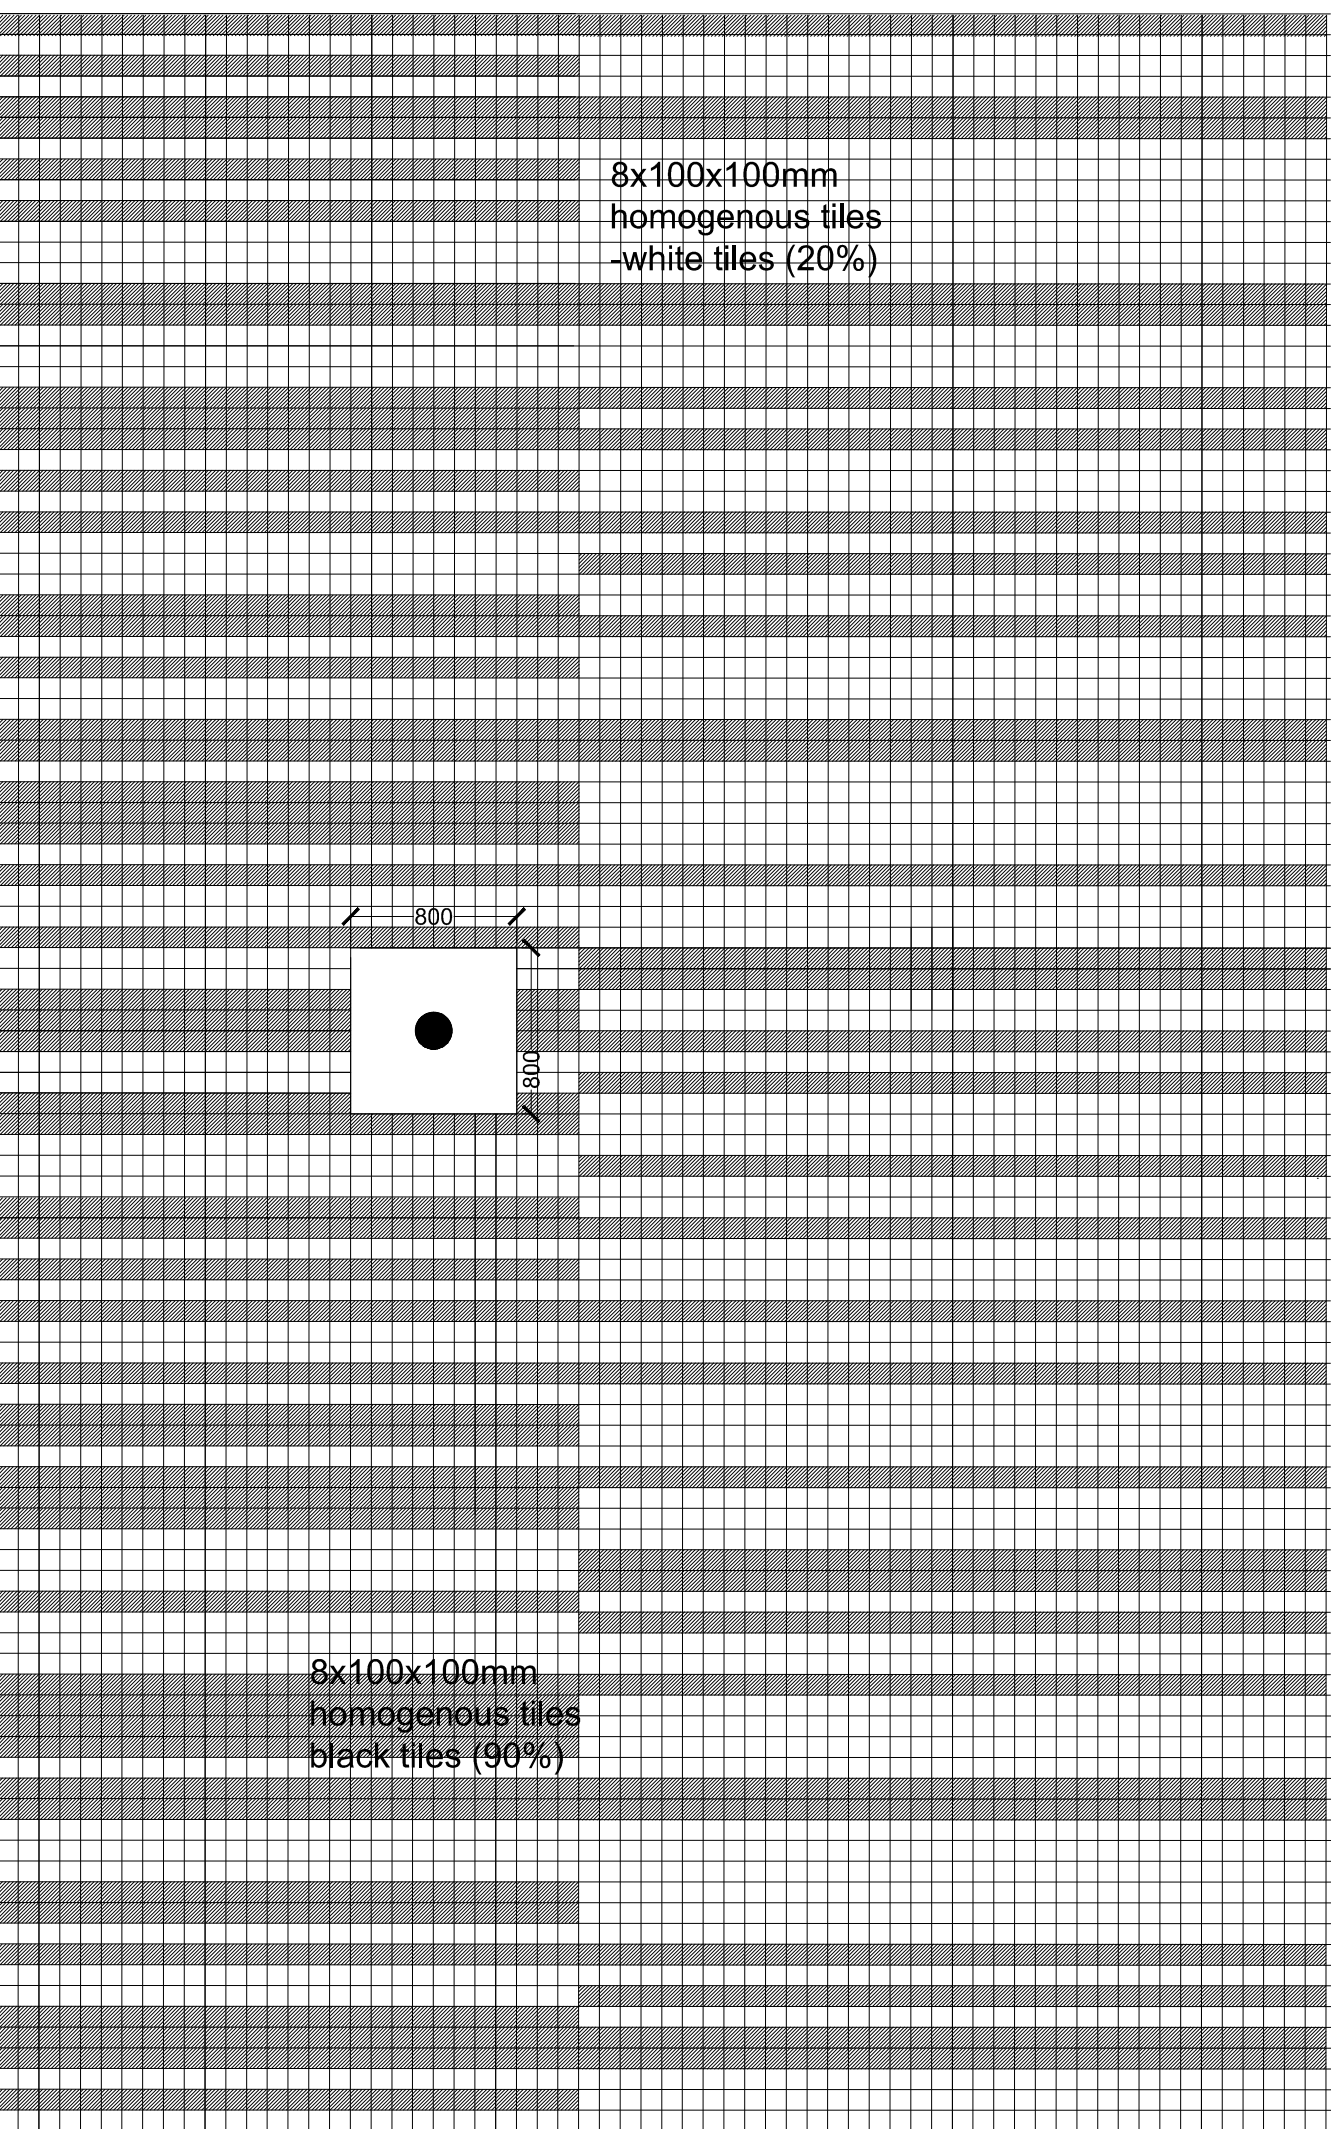

○ Typical Pedestrian Plaza Paving Detail
Scale 1:10

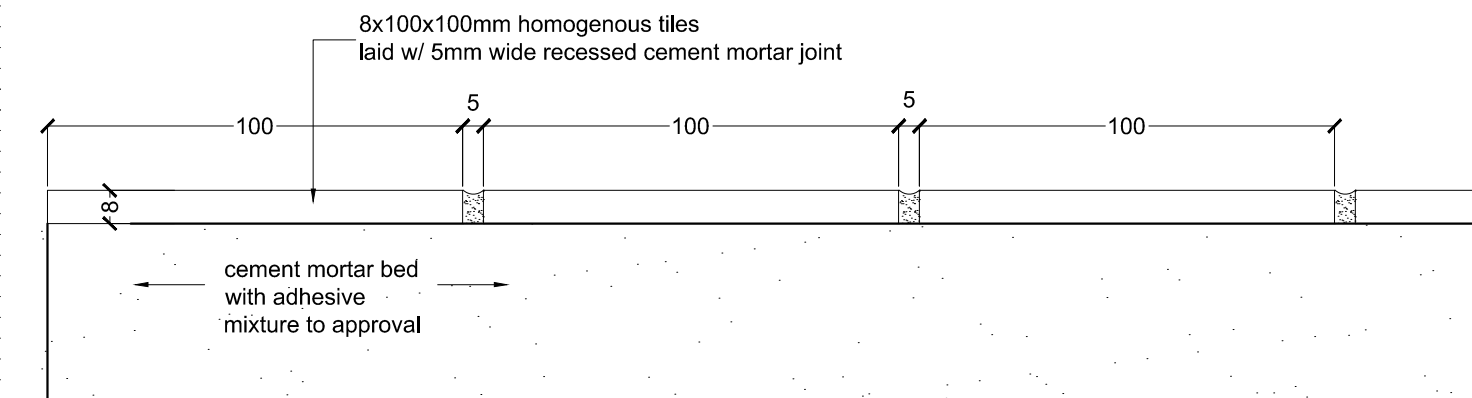

① Typical Detail: Homogenous tiles and mortar joint
Scale 1:2

○ Typical Pedestrian Plaza Paving Plan
LL30-02 Scale 1:40