




AXO: new stairs between planter and decking

Scale : not to scale

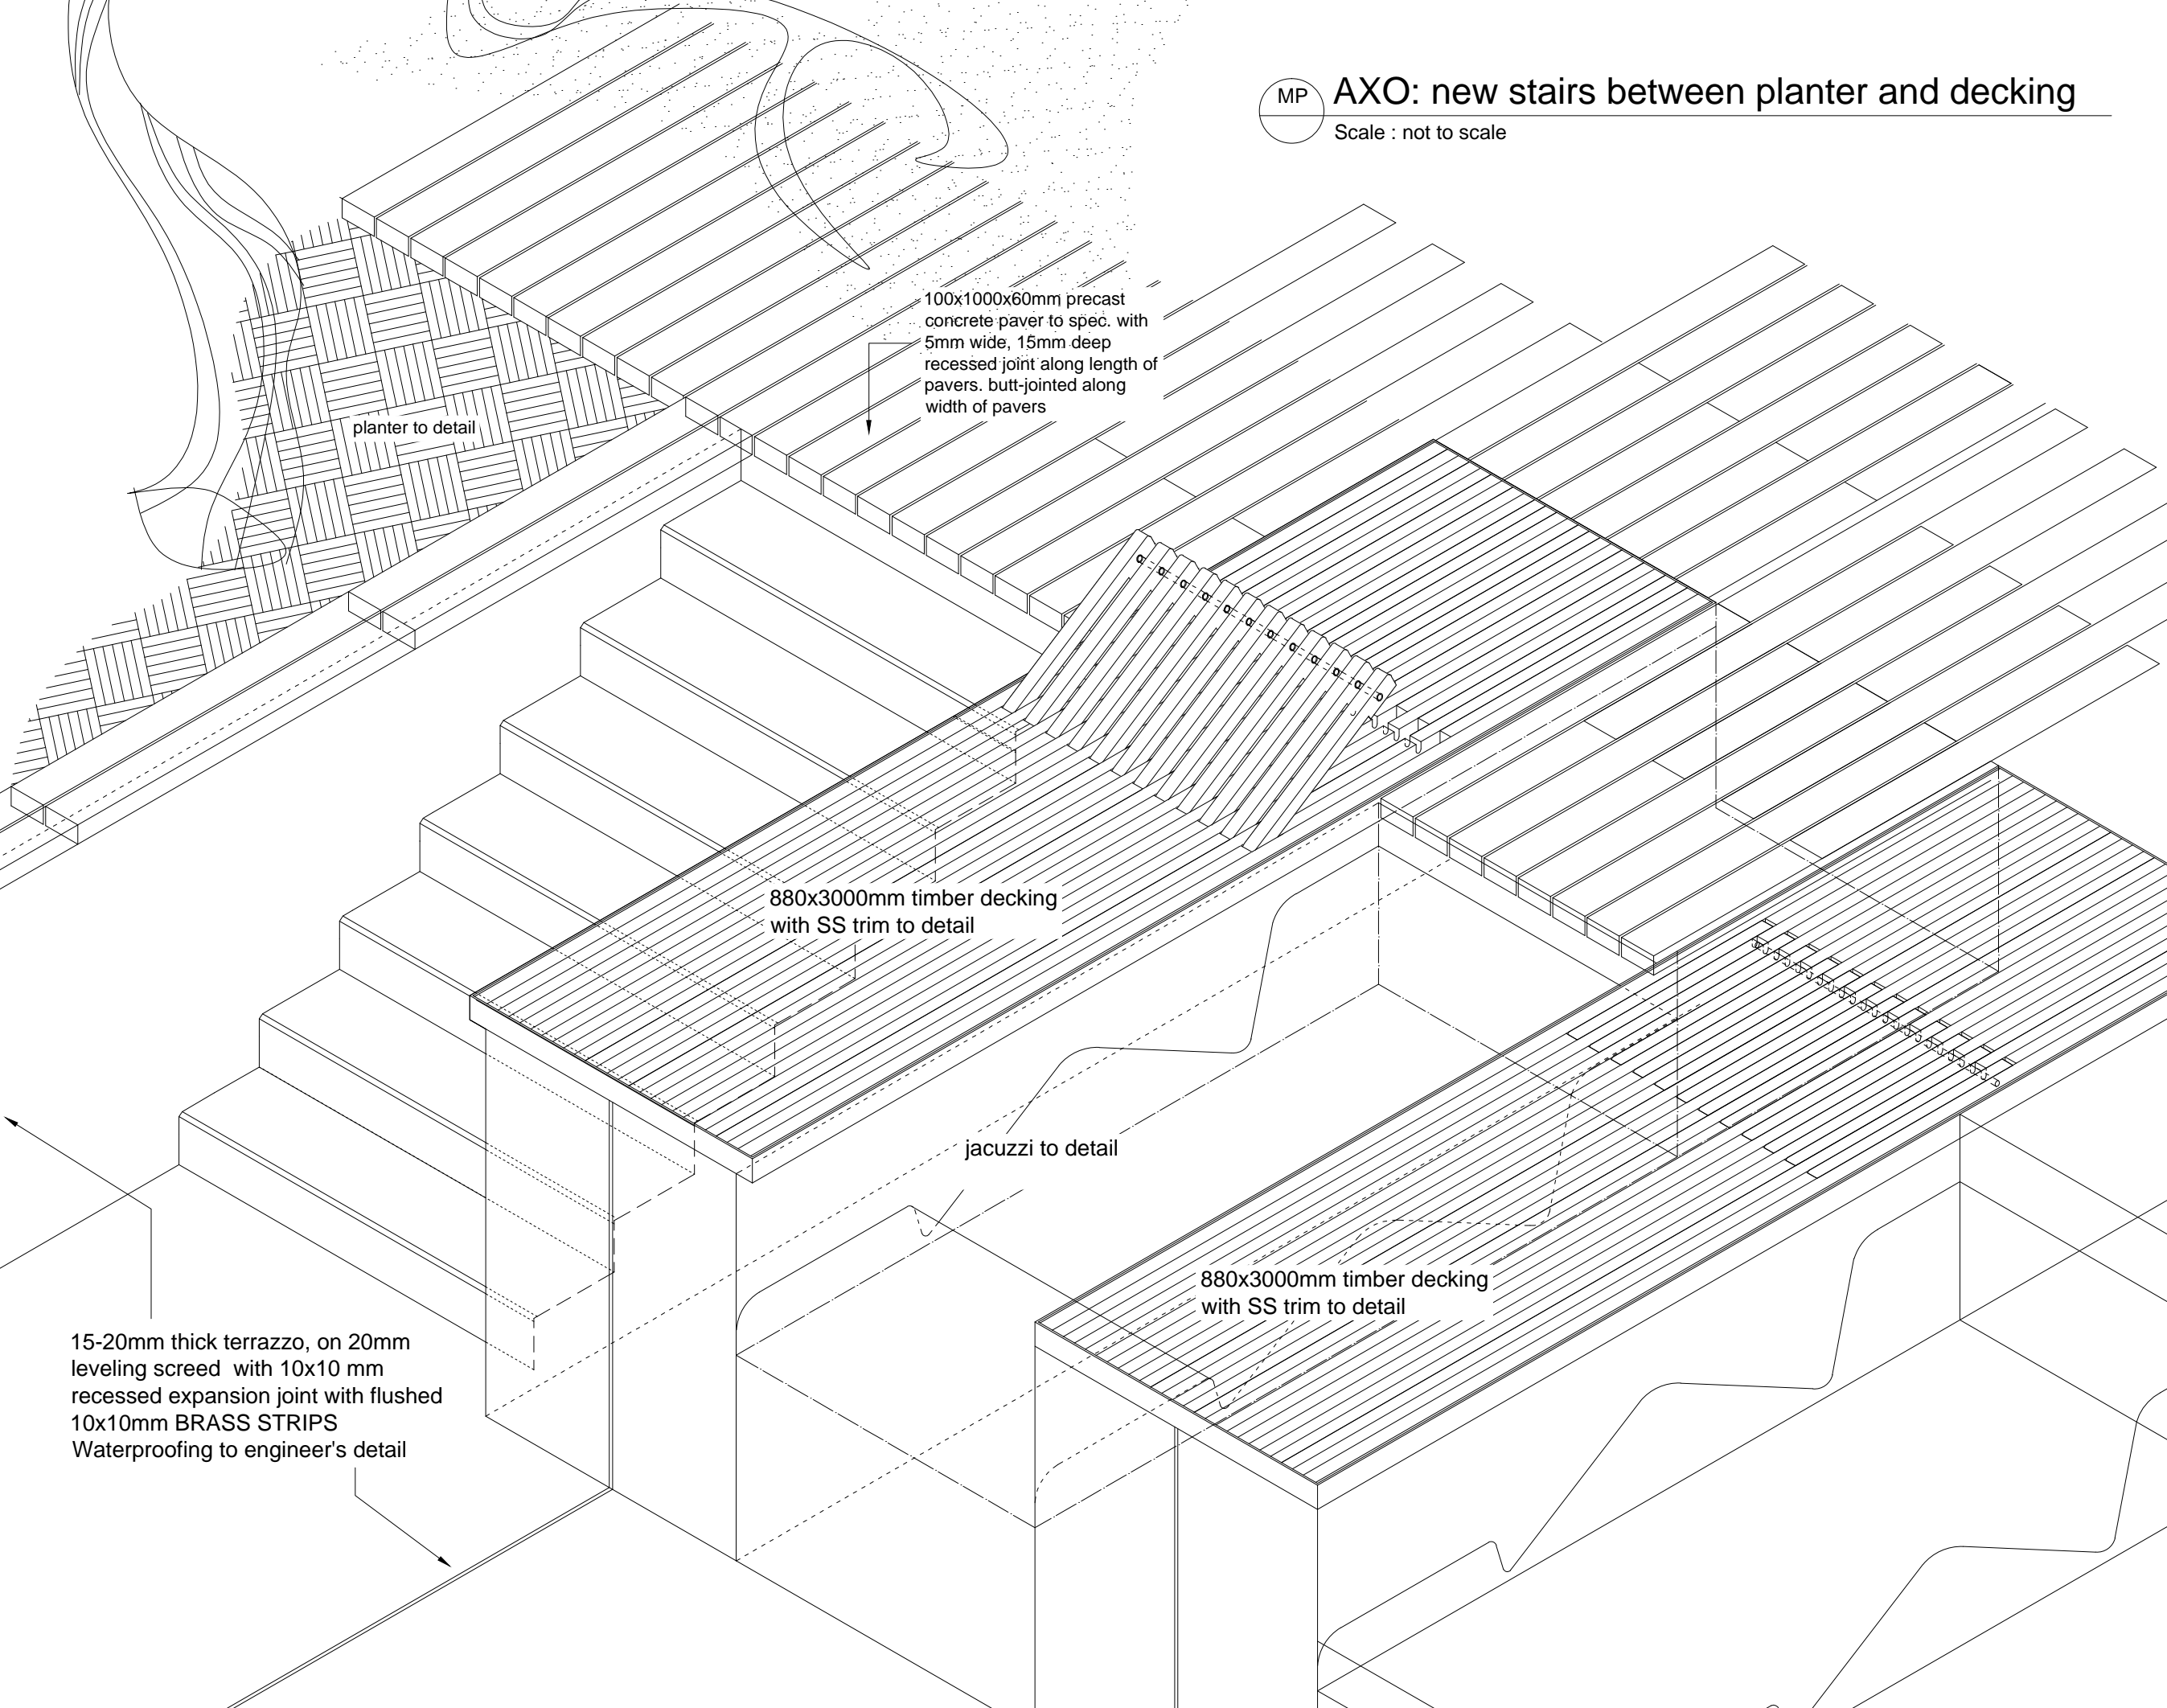

planter to detail

100x1000x60mm precast
concrete paver to spec. with
5mm wide, 15mm deep
recessed joint along length of
pavers. butt-jointed along
width of pavers

880x3000mm timber decking
with SS trim to detail

jacuzzi to detail

880x3000mm timber decking
with SS trim to detail

15-20mm thick terrazzo, on 20mm
leveling screed with 10x10 mm
recessed expansion joint with flushed
10x10mm BRASS STRIPS
Waterproofing to engineer's detail