

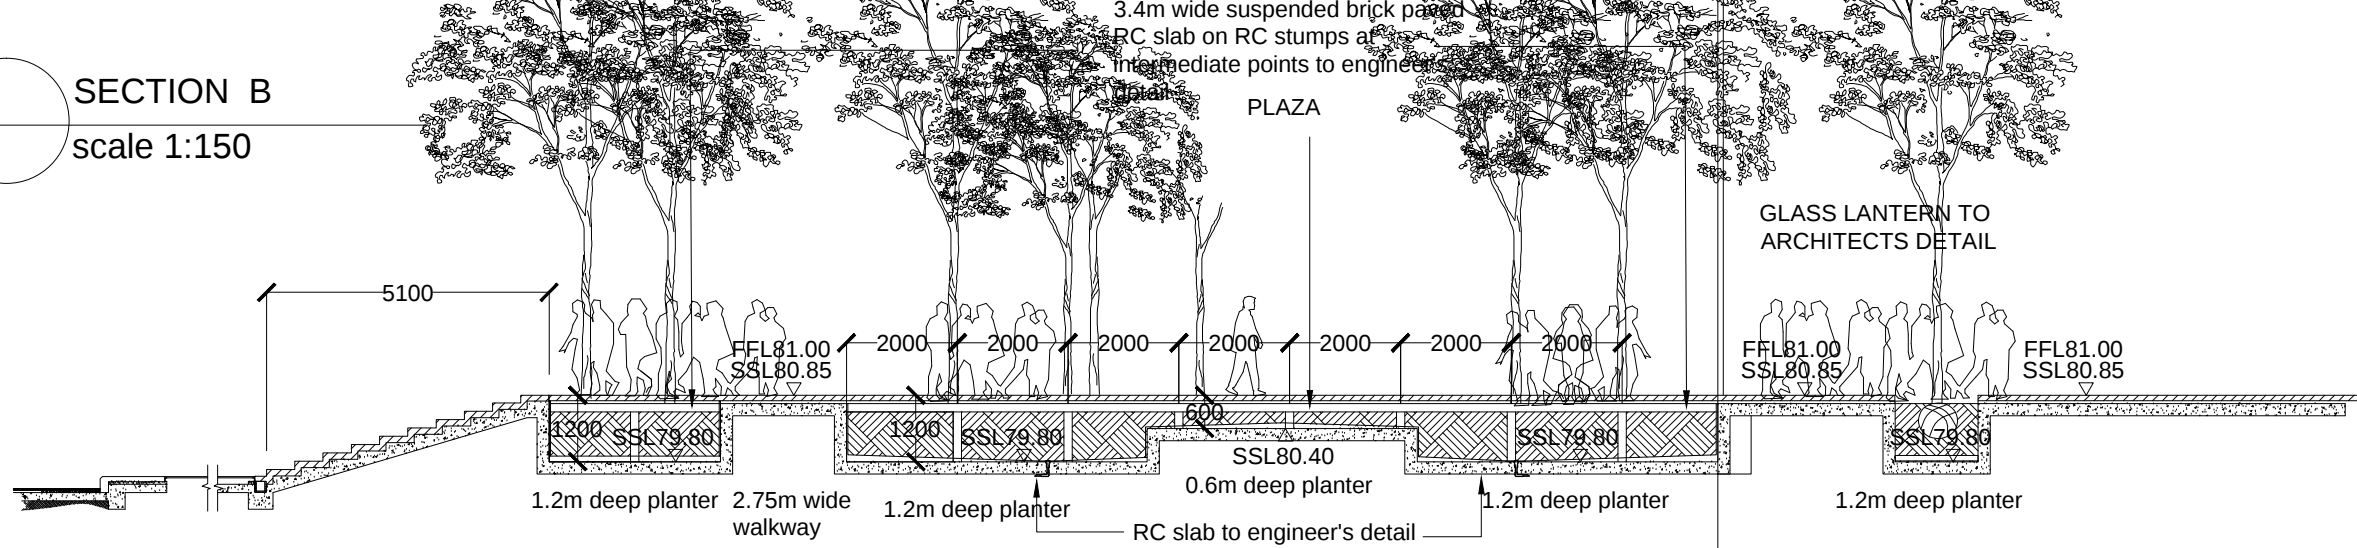


SECTION B
scale 1:150

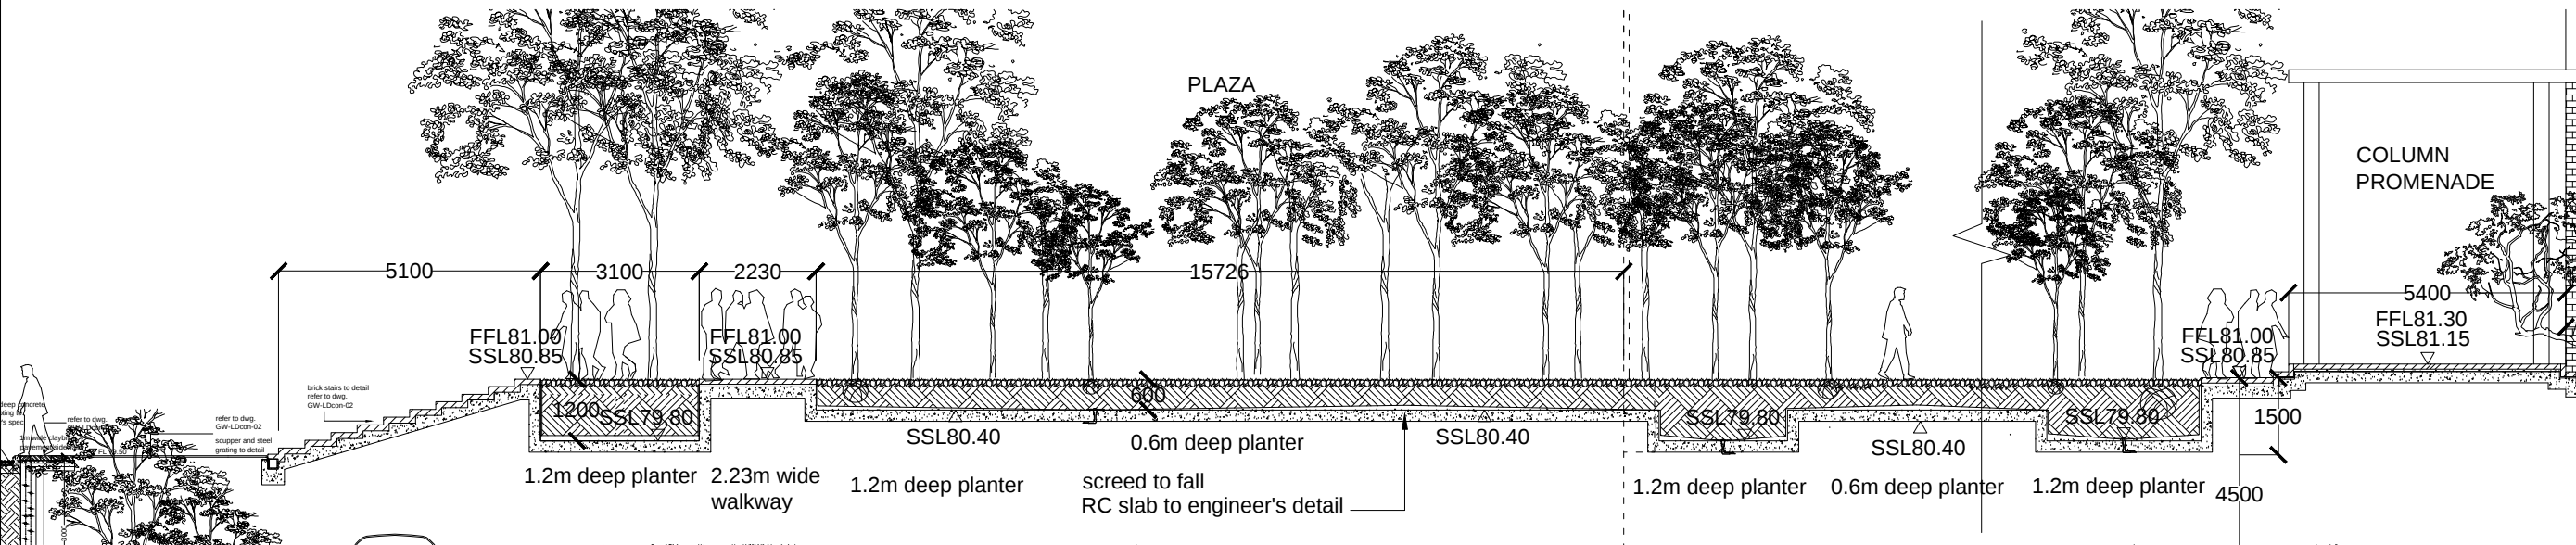

SECTION C
scale 1:150

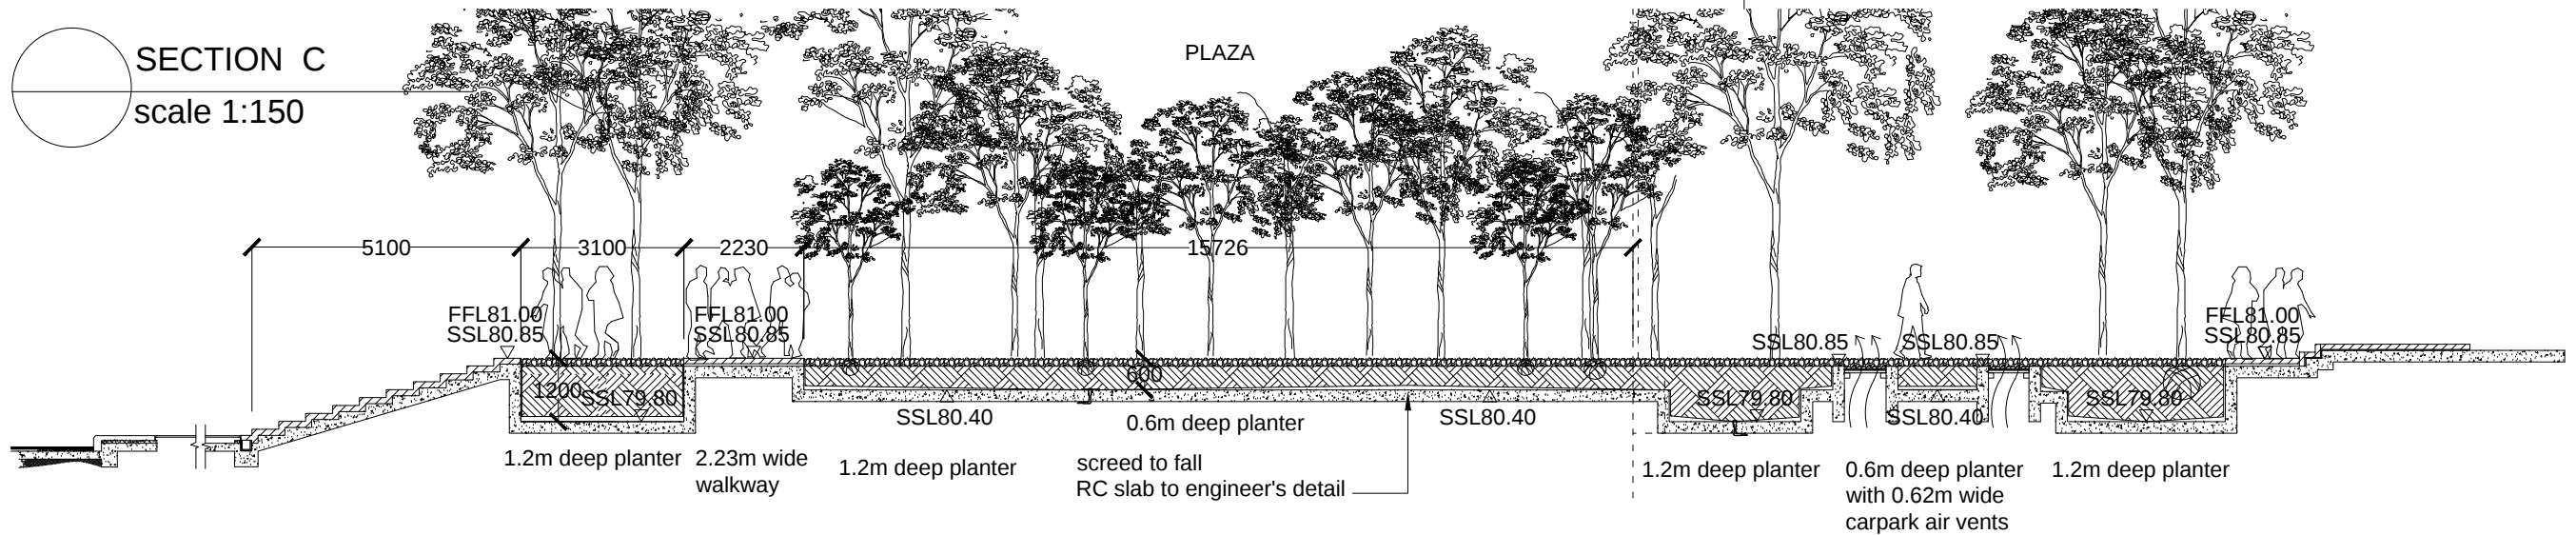

SECTION D
scale 1:150

