



PLAN
Scale 1:10

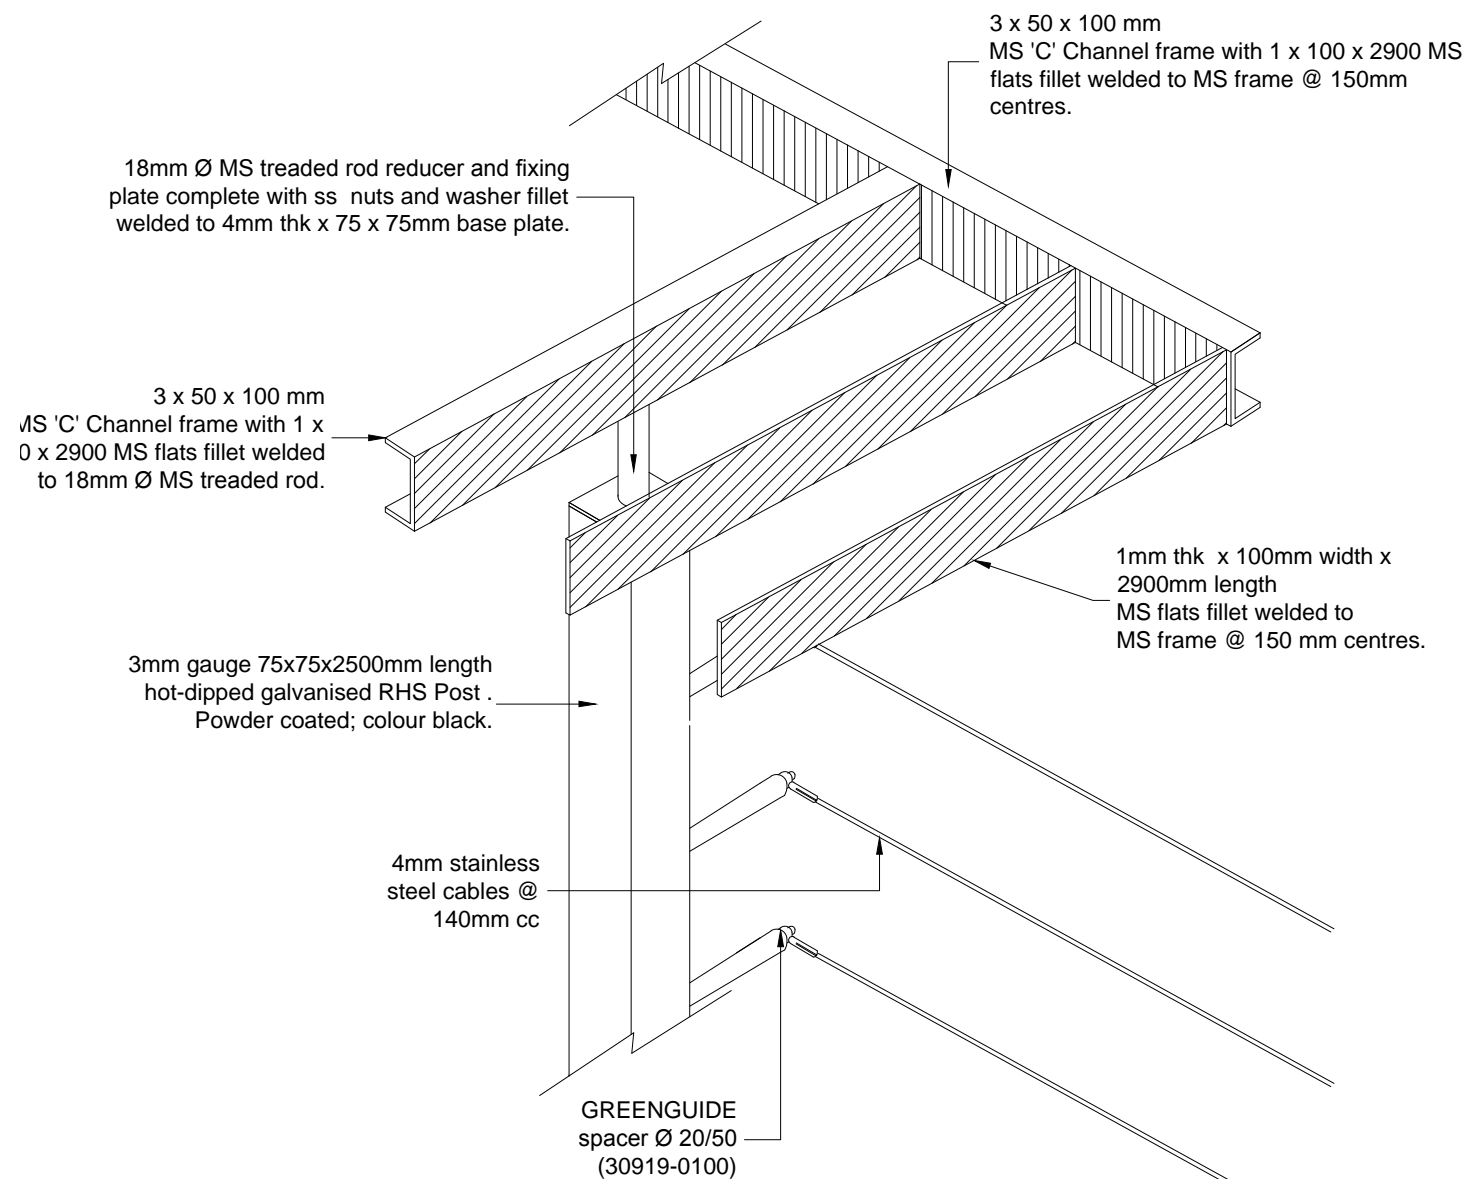

AXONOMETRIC
Scale 1:10

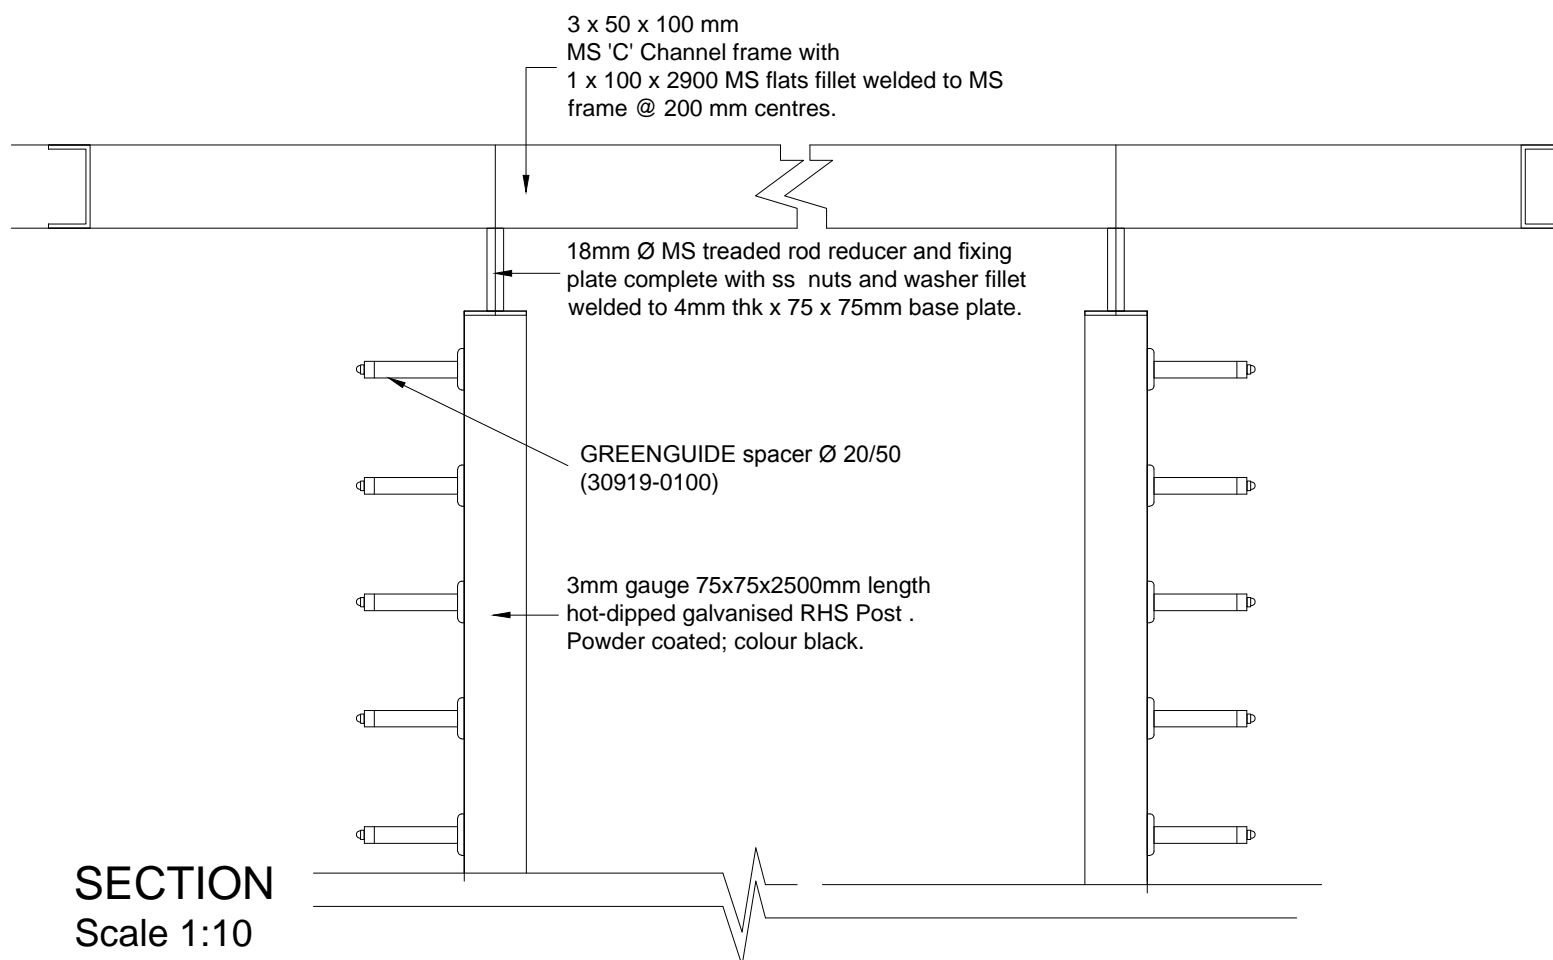

SECTION
Scale 1:10