

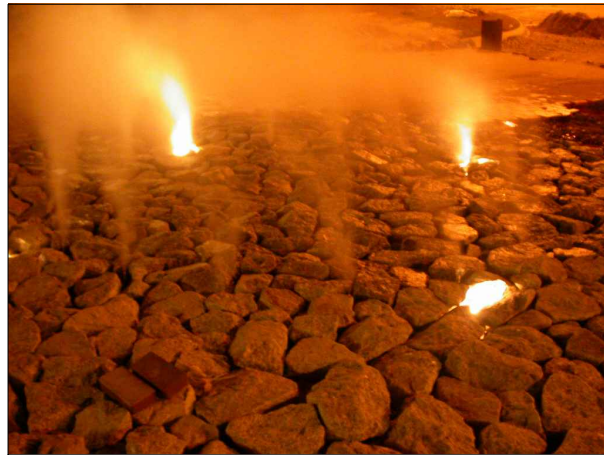



PLAN
Scale 1:25

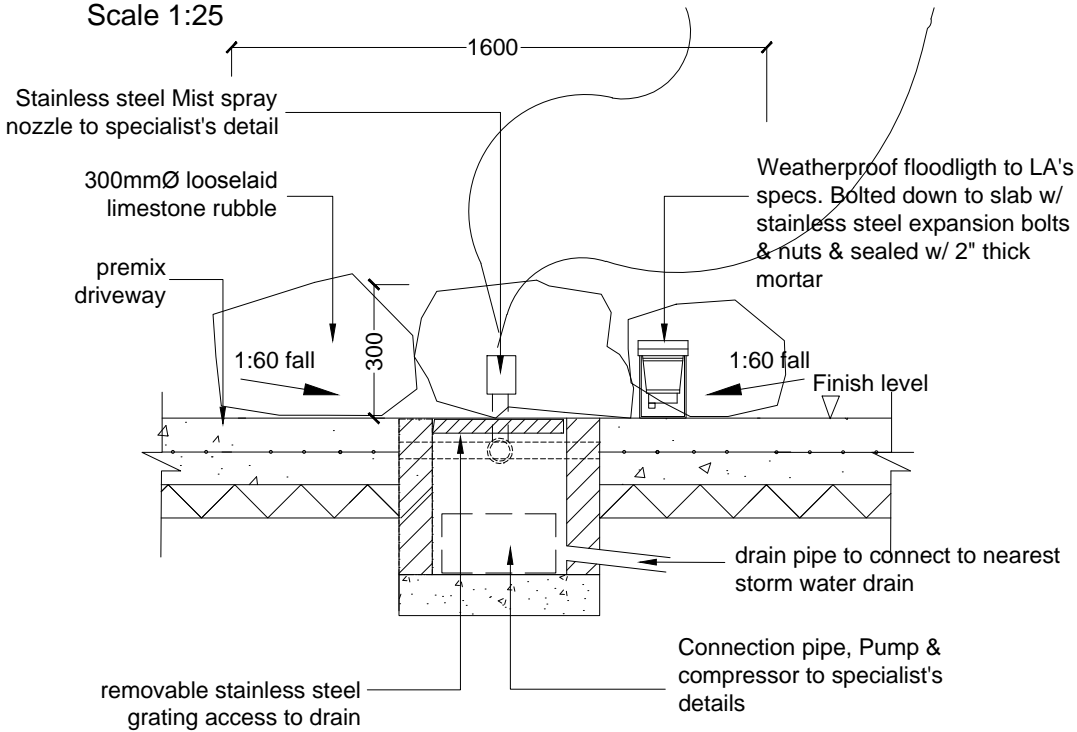

Mist Feature Images

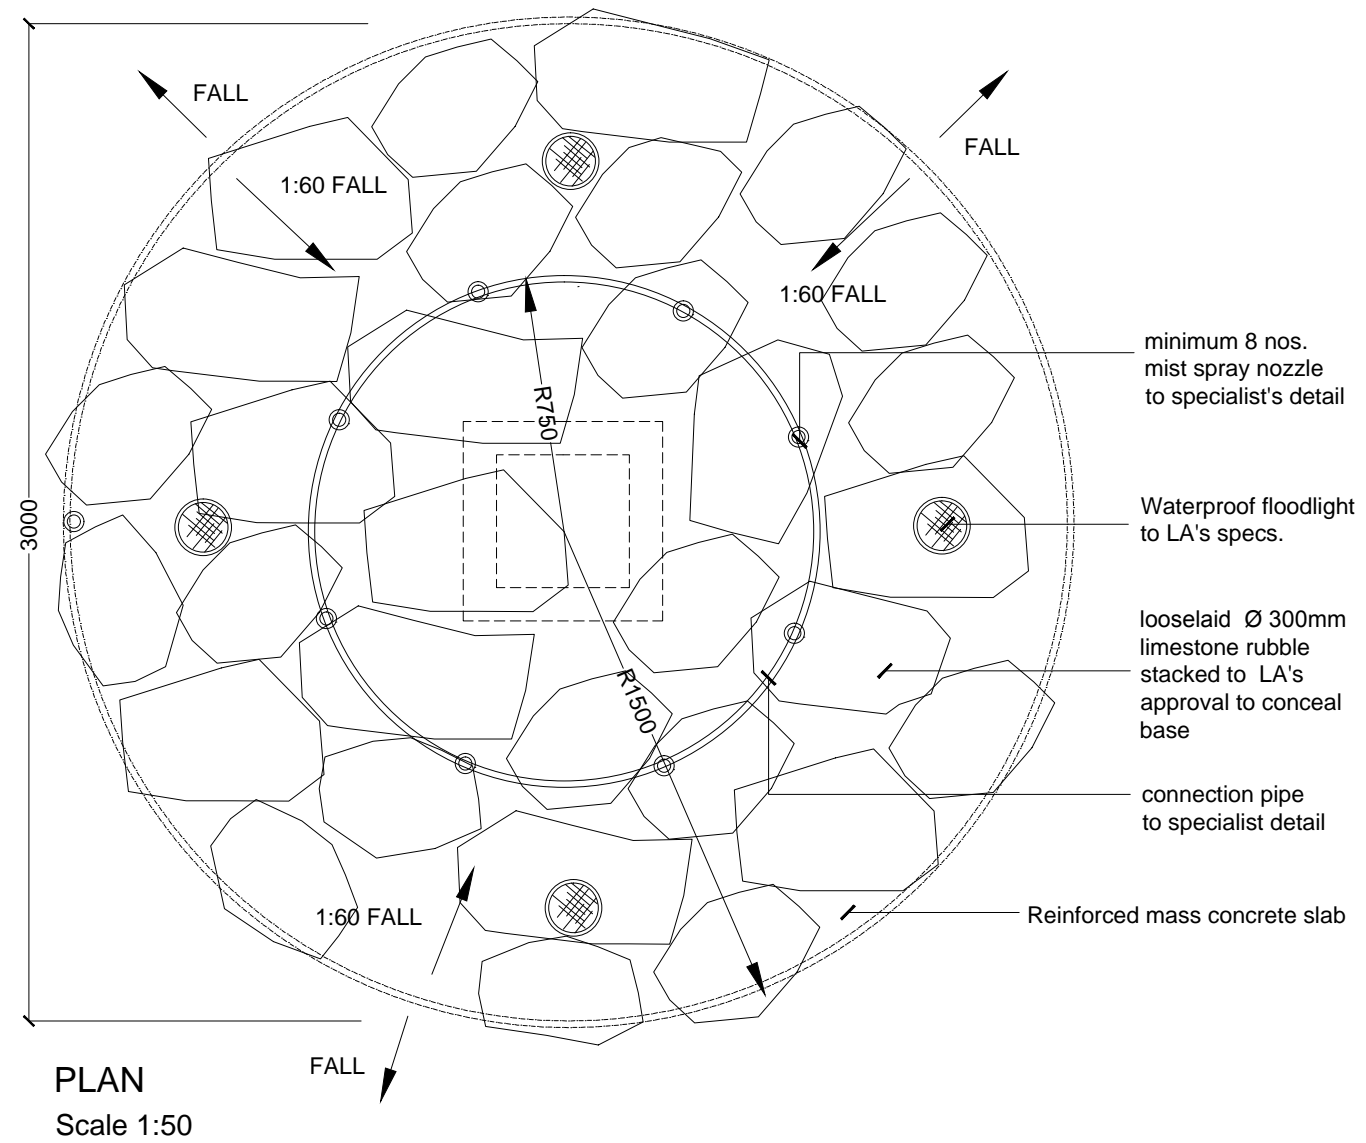

SECTION
Scale 1:25

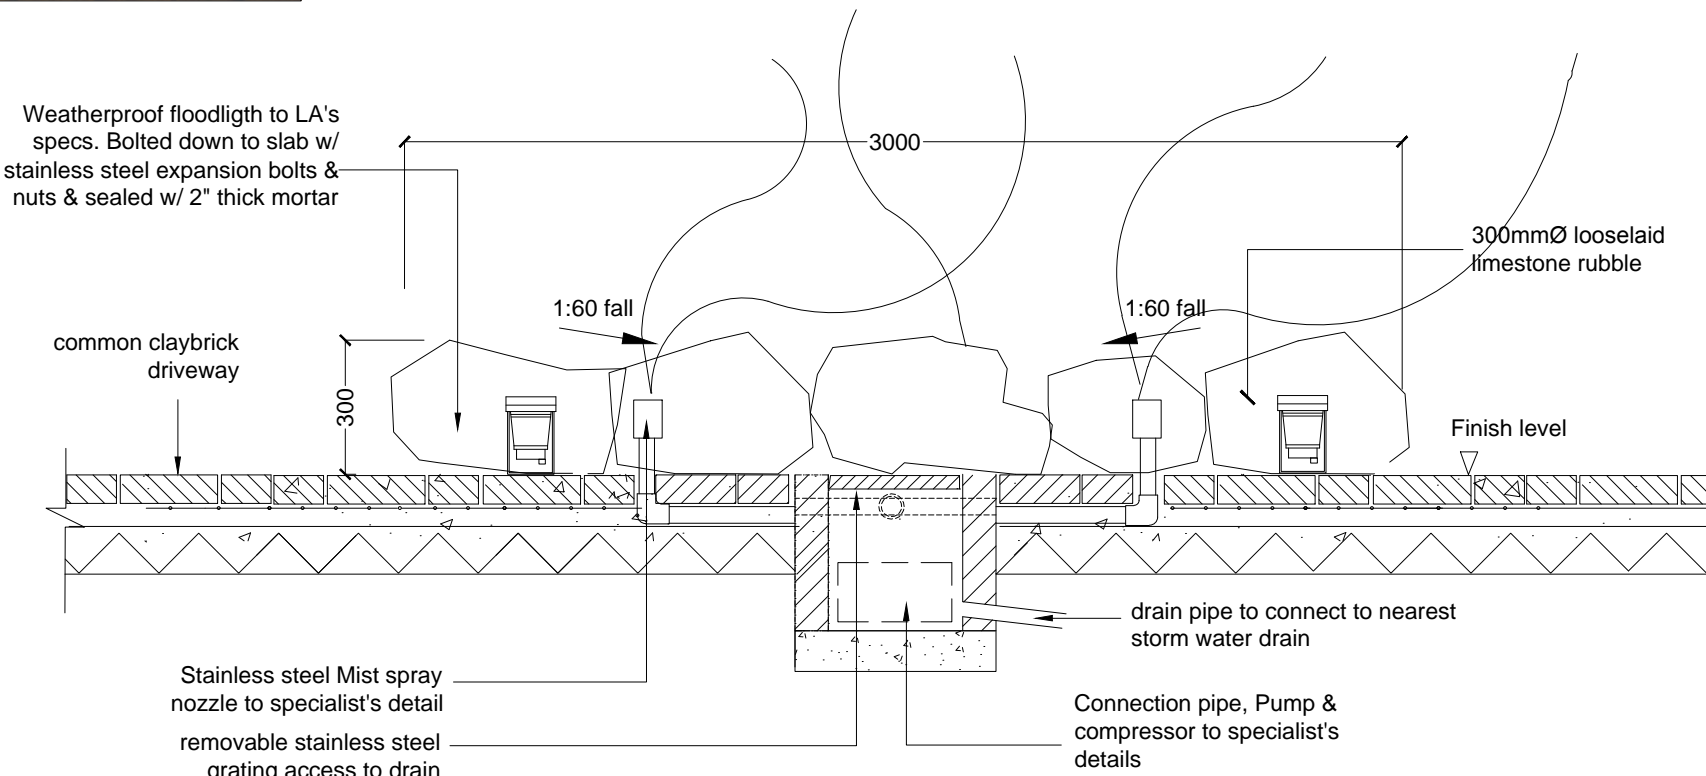

SECTION
Scale 1:25