


PLAN DETAIL : GARDEN BRICWALL TYPE 2
SCALE 1 : 15

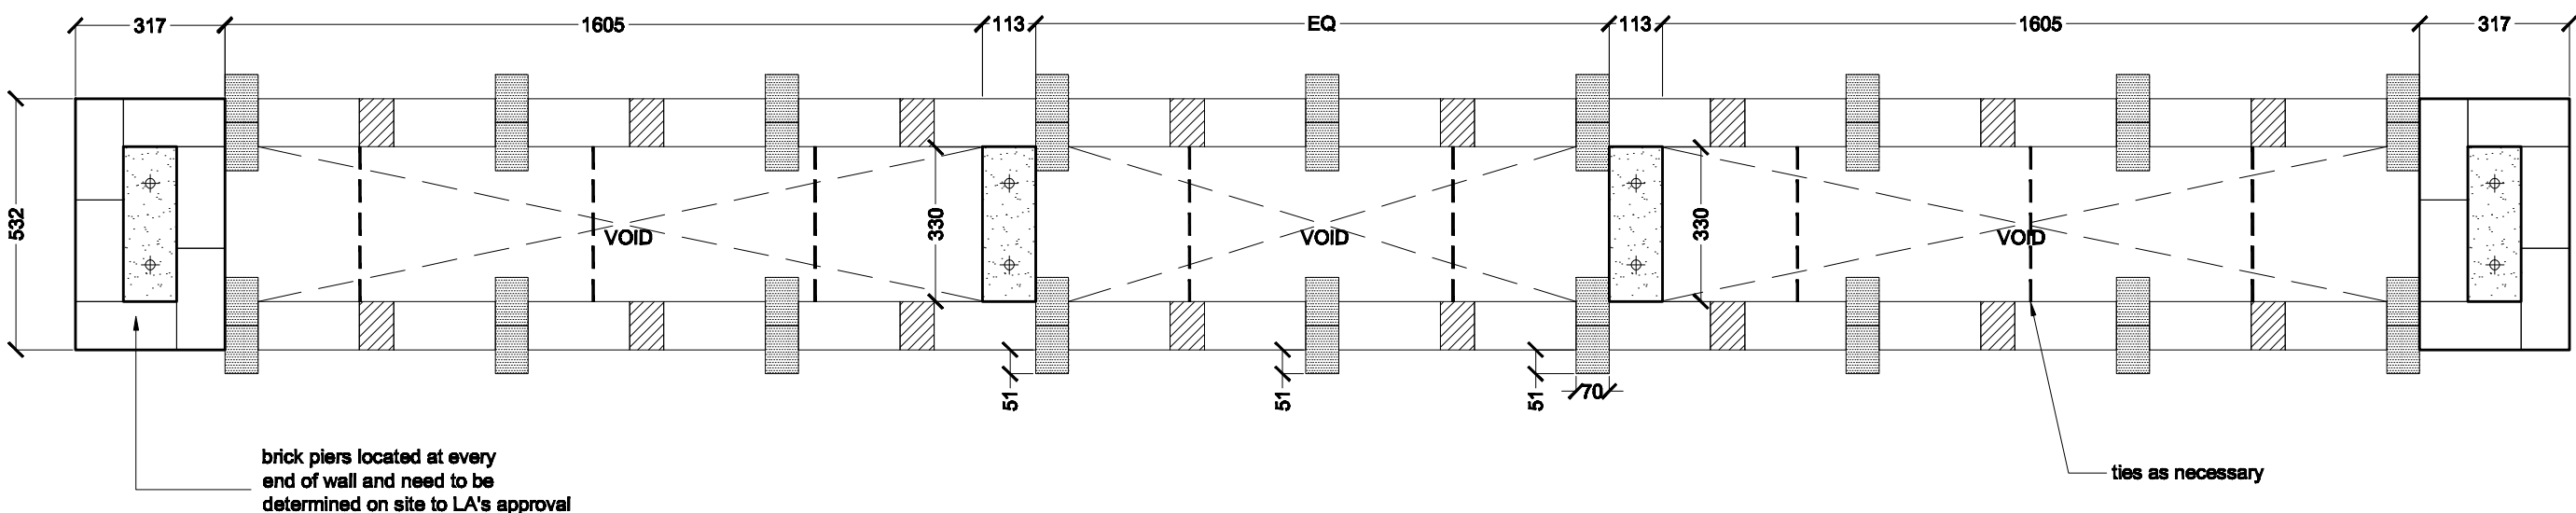

SECTION A : GARDEN BRICWALL TYPE 2
SCALE 1 : 15

brick piers located at every end of wall and need to be determined on site to LA's approval

brick laid on TOW coping all along at edge of wall


rebar stiffeners set into concrete footing to eng's detail

concrete footing to eng's detail


PROTRUDED SURFACE :
70x210x102 (laid vertically)
CLAY BRICK/ SAND BRICK AS USED
ON SITE TO LA's APPROVAL

FLAT SURFACE :
SAND BRICK AS USED
ON SITE TO LA's APPROVAL

ISOMETRIC VIEW : GARDEN BRICWALL TYPE 2
SCALE 1 : 15

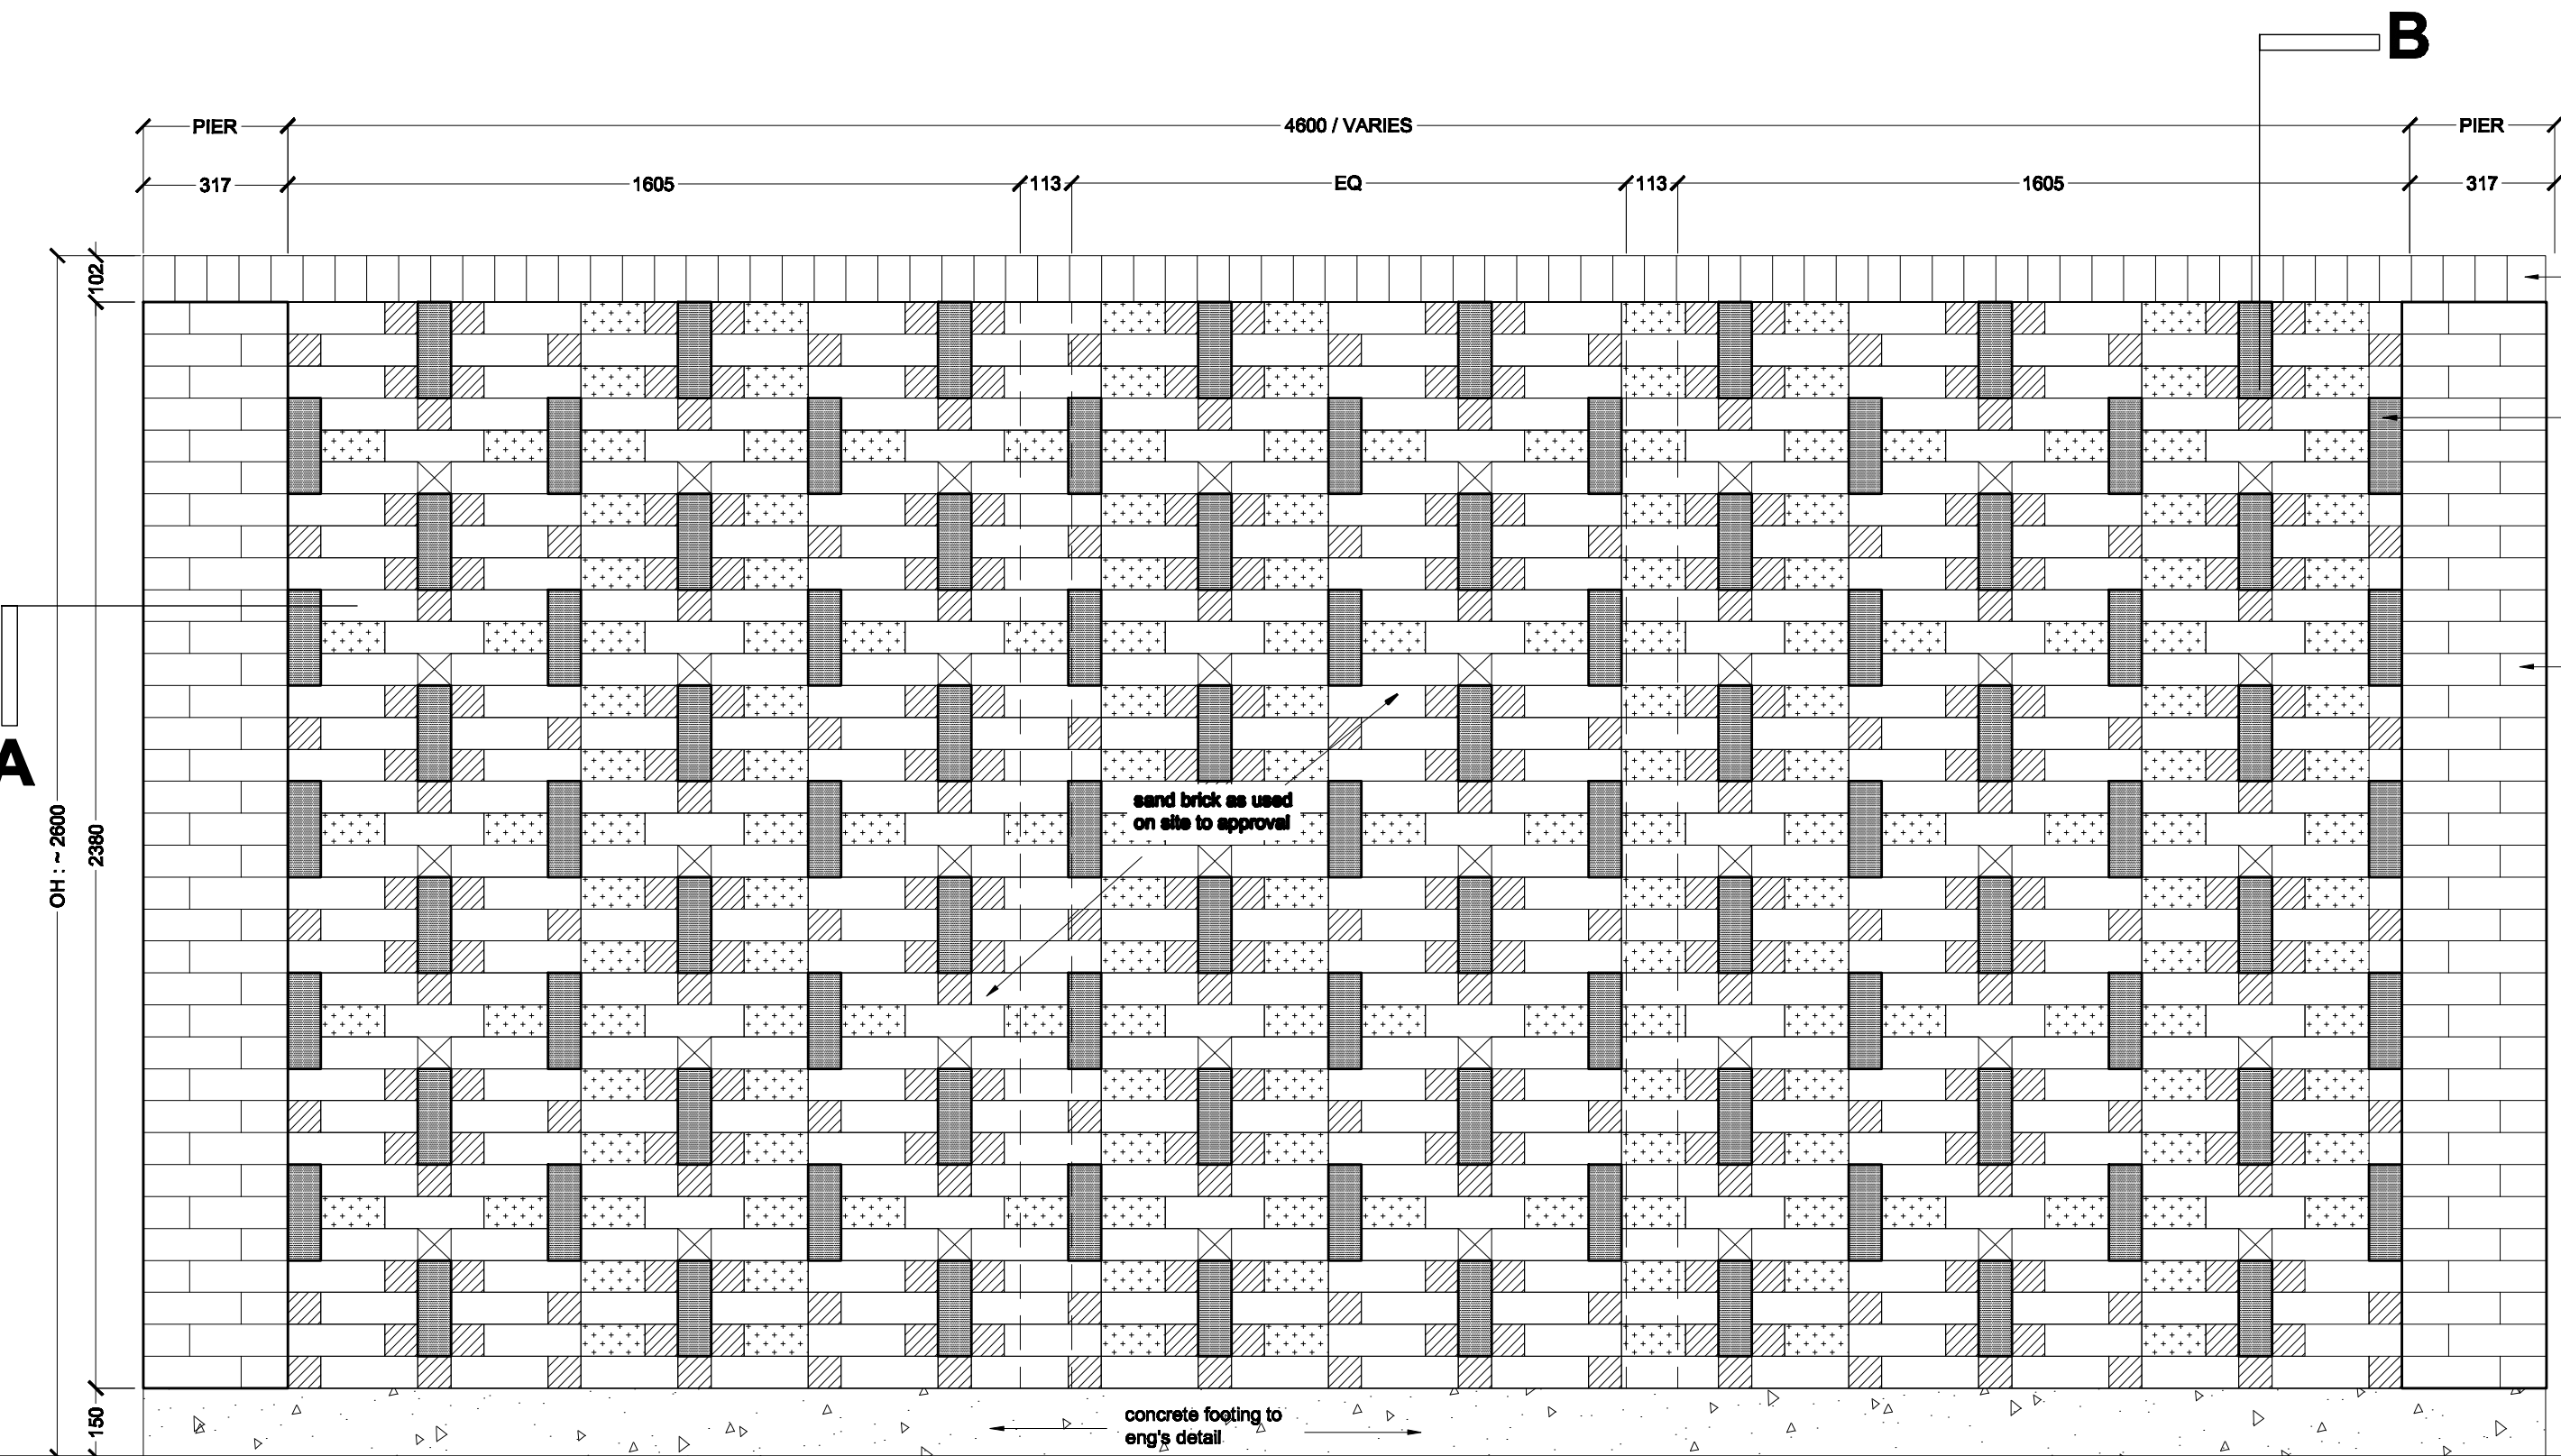

ELEVATION : GARDEN BRICWALL TYPE 2
SCALE 1 : 15

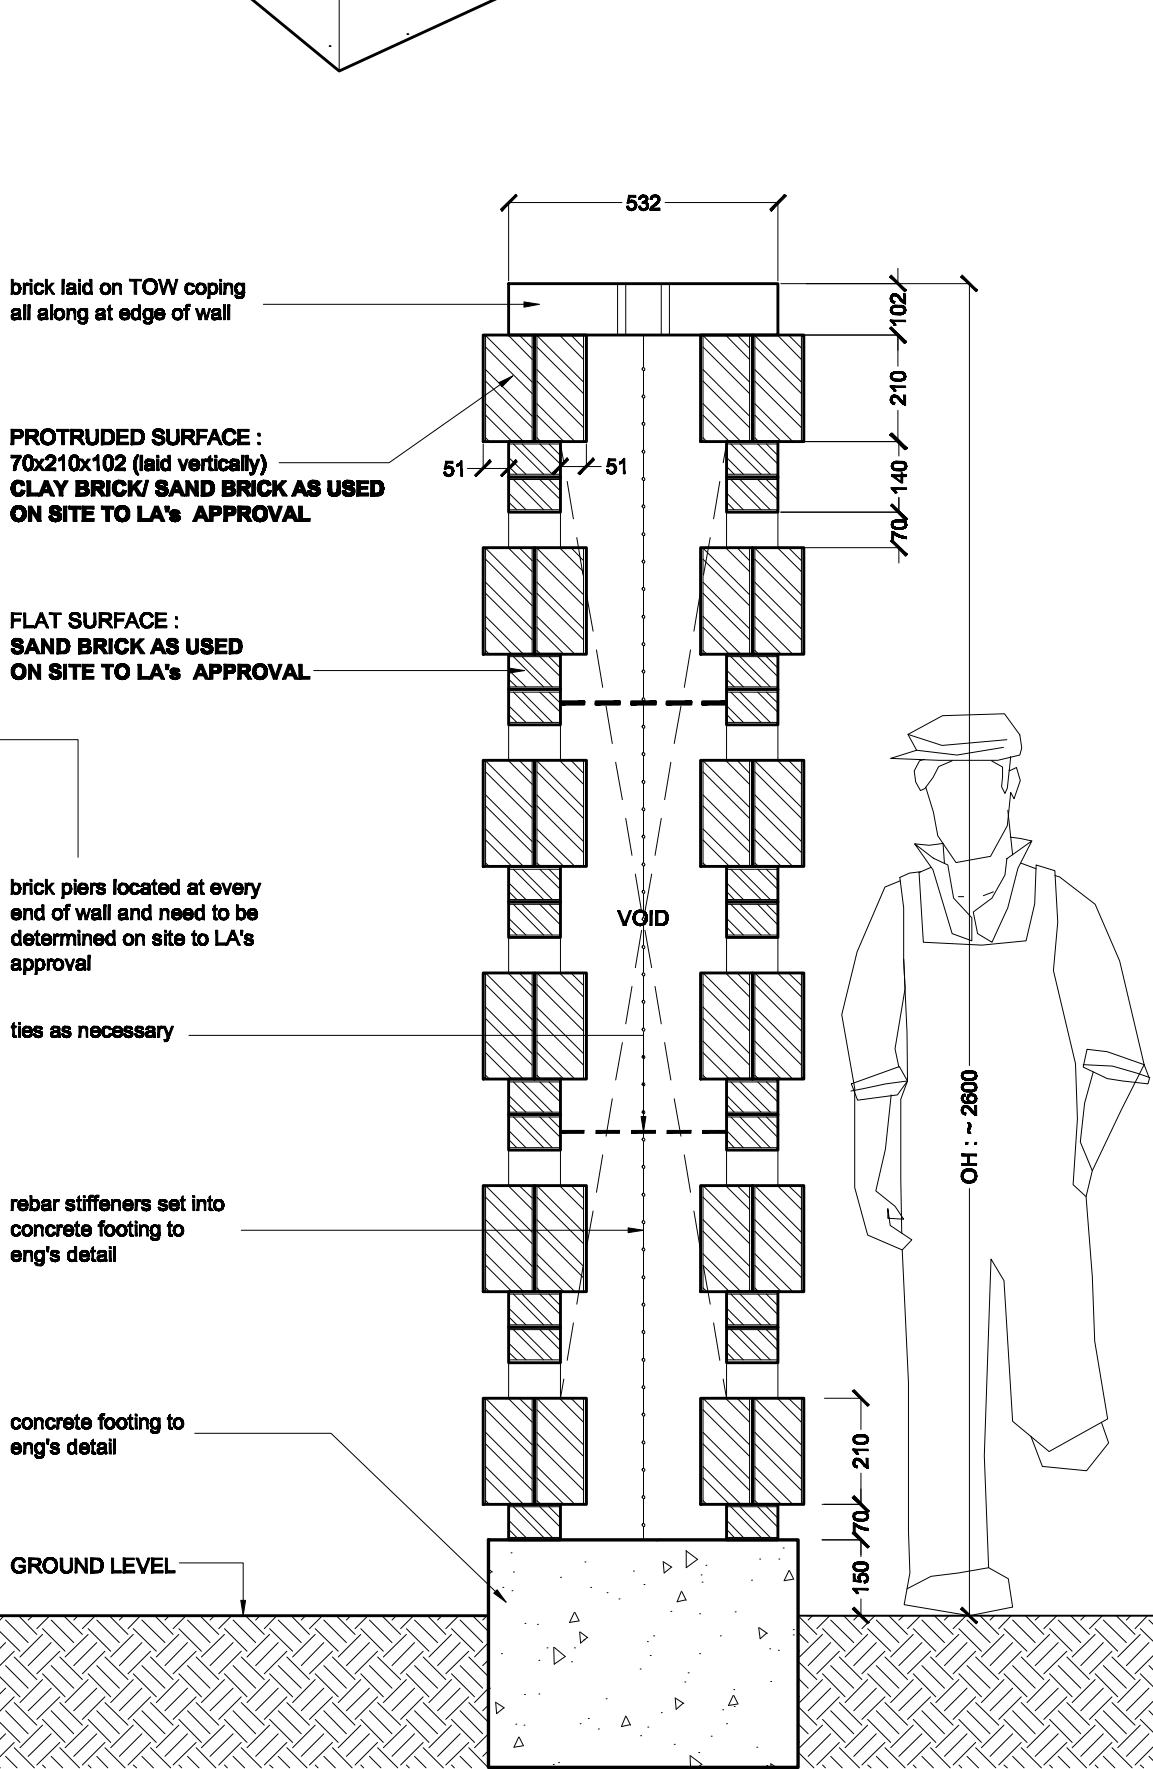

SECTION B : GARDEN BRICWALL TYPE 2
SCALE 1 : 15

BRICK TABLE SCHEDULE

LEGEND	DIMENSION	DESCRIPTION
		PROTRUDED SURFACE : 70x210x102 (laid vertically) CLAY BRICK/ SAND BRICK AS USED ON SITE TO LA's APPROVAL
		70x70x102 sand brick as used on site to approval
		70x140x102 sand brick as used on site to approval
		70x210x102 (laid horizontally) sand brick as used on site to approval
		70x70mm VOID