



C 304 DETAIL : Axonometric Shower
1: 10

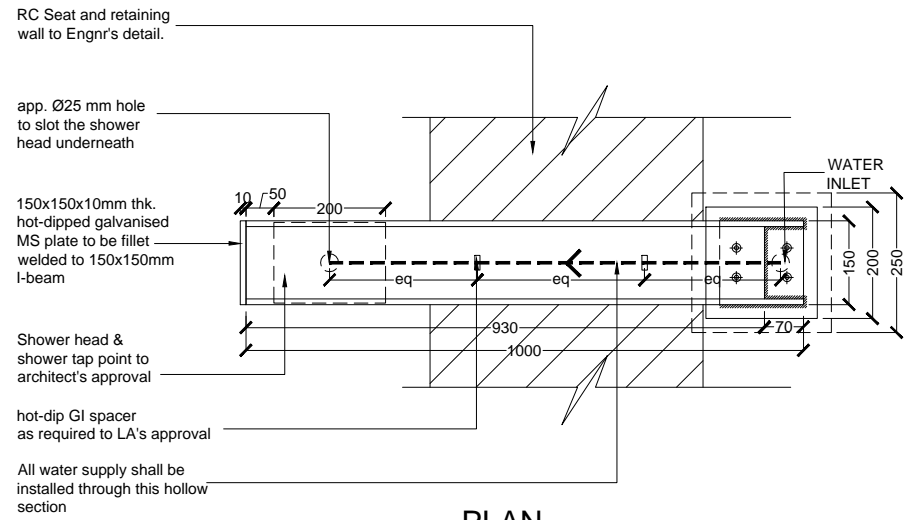

PI AN

PLAN : Shower
1: 10

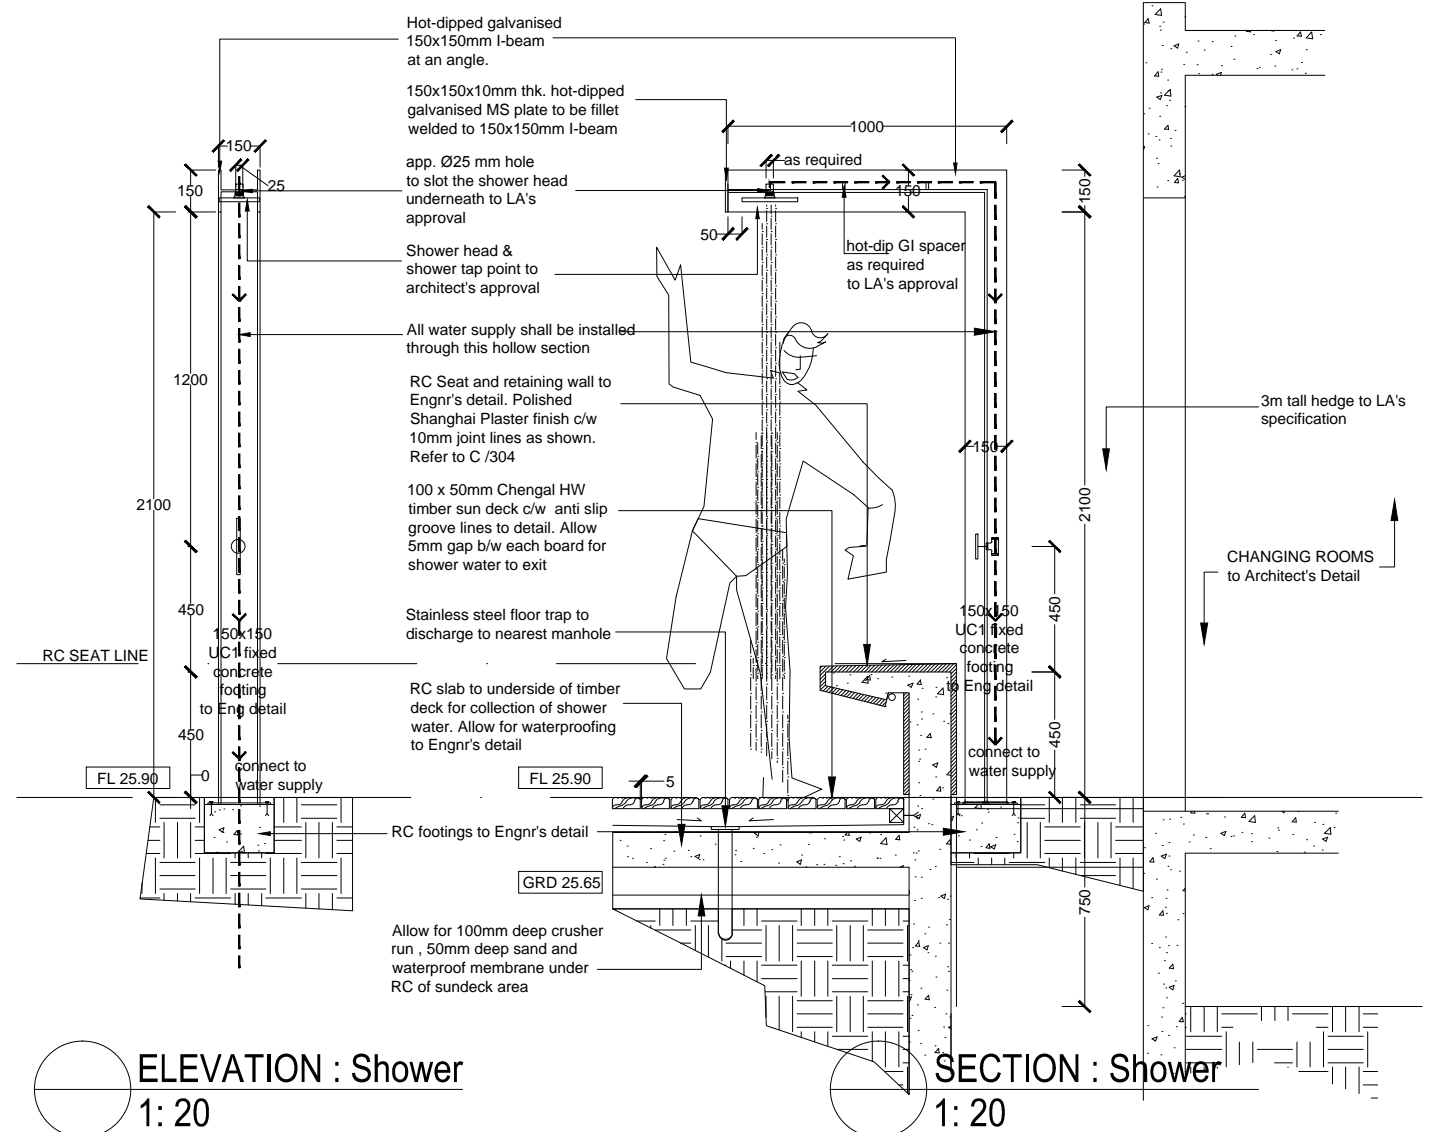

ELEVATION : Shower
1: 20

SECTION : Shower
1: 20