


NOTES:

1. All bolts and fixtures to be stainless steel.
2. All steel to be hot-dipped galvanised with 2 coats of antirust primer and 2 coats of Micaceous paints, colour: grey.
3. All timber to be RESAK.
2. All timber to be painted with Thompson water seal strictly according to manufacturer's spec.

4 Section Elevation 4
Scale 1:40

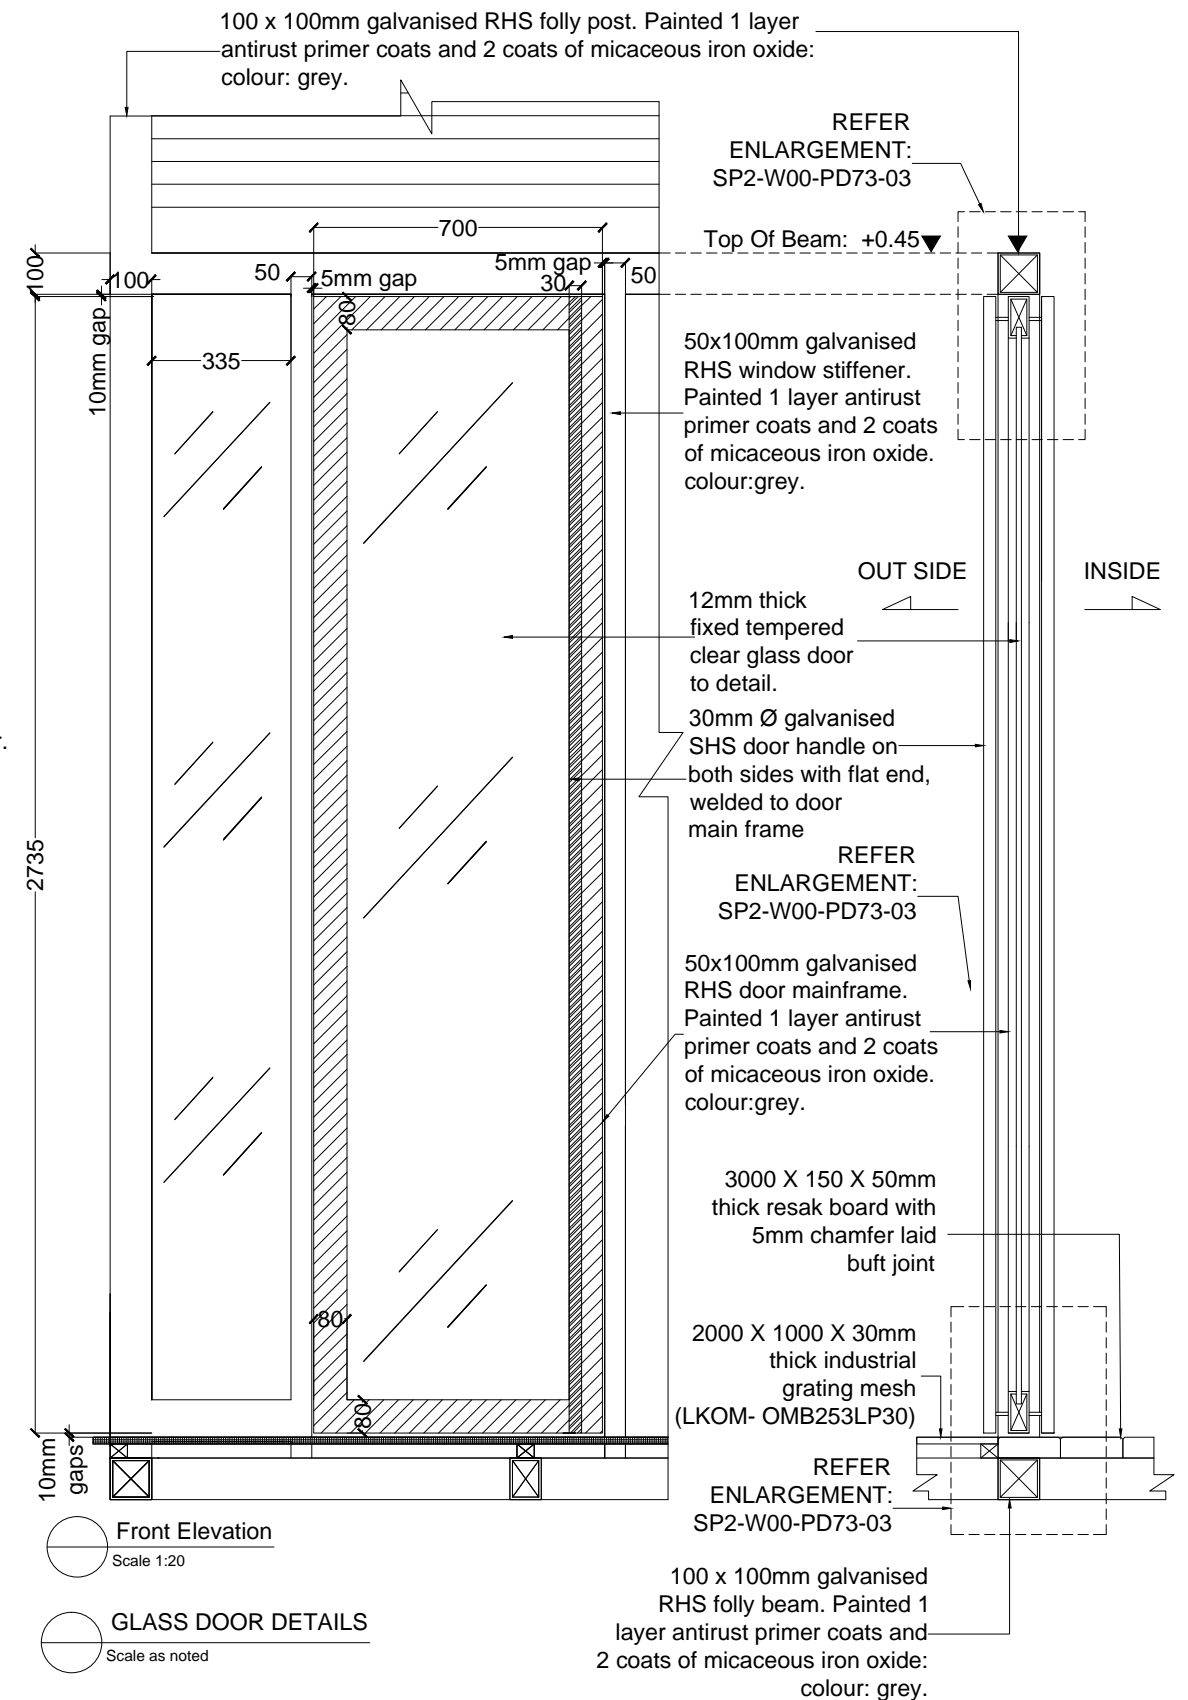

Typical Section
Scale 1:20