




**TYPICAL SECTION 1: Trellis Structure**  
1:30

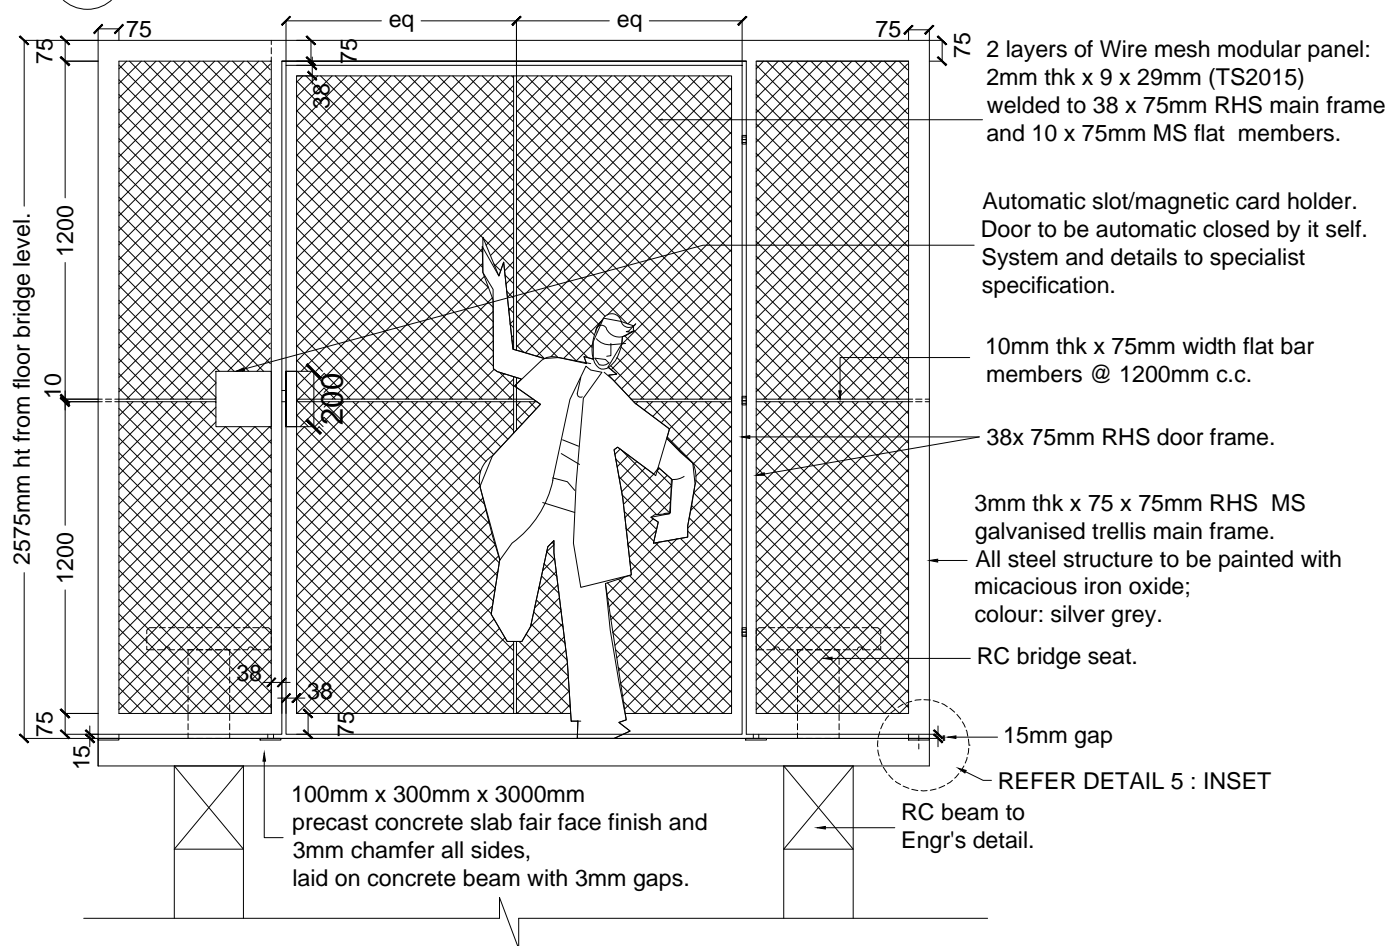


**TYPICAL SECTION ELEVATION 2: Trellis Structure**  
1:30

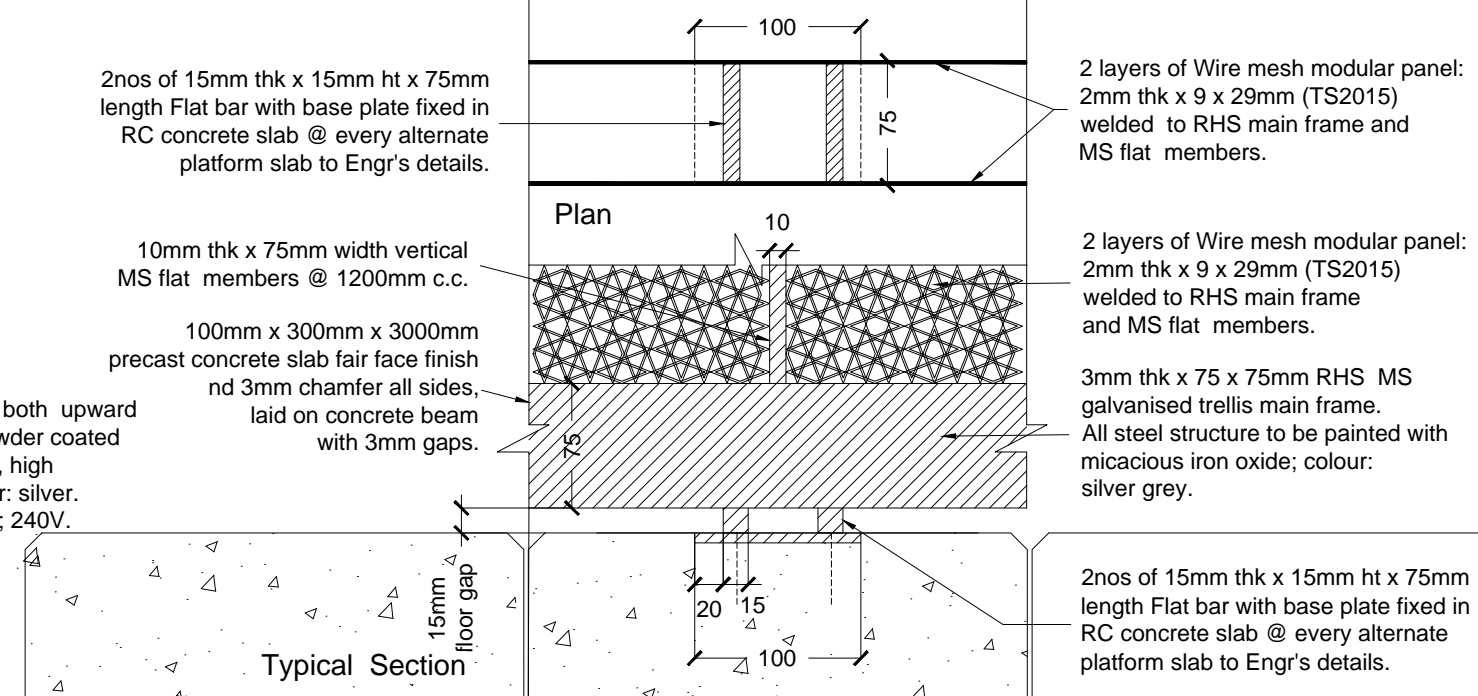

**5 INSERT 5: Metal plate details**  
INSET Scale 1:5

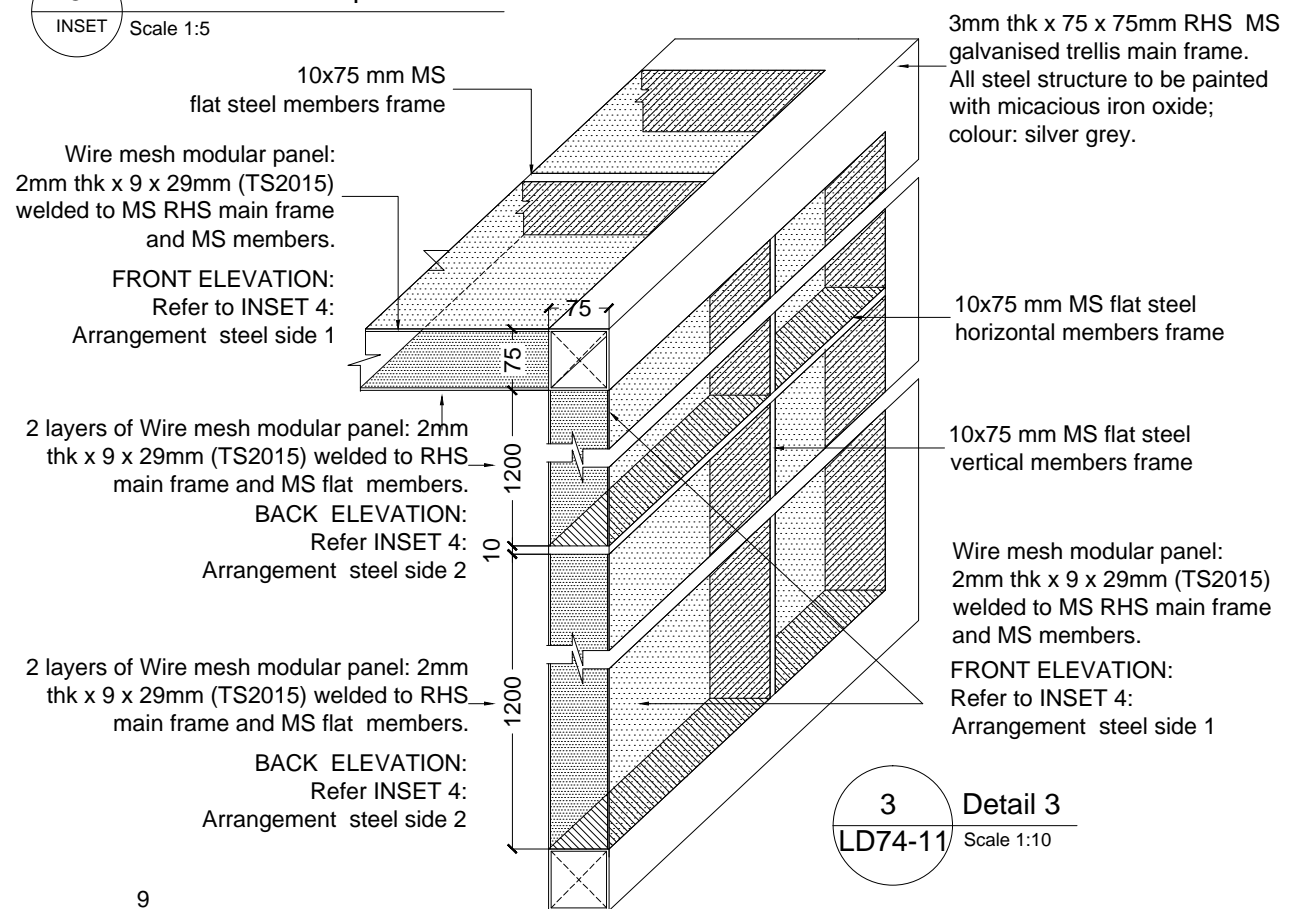

**3 Detail 3**  
LD74-11 Scale 1:10

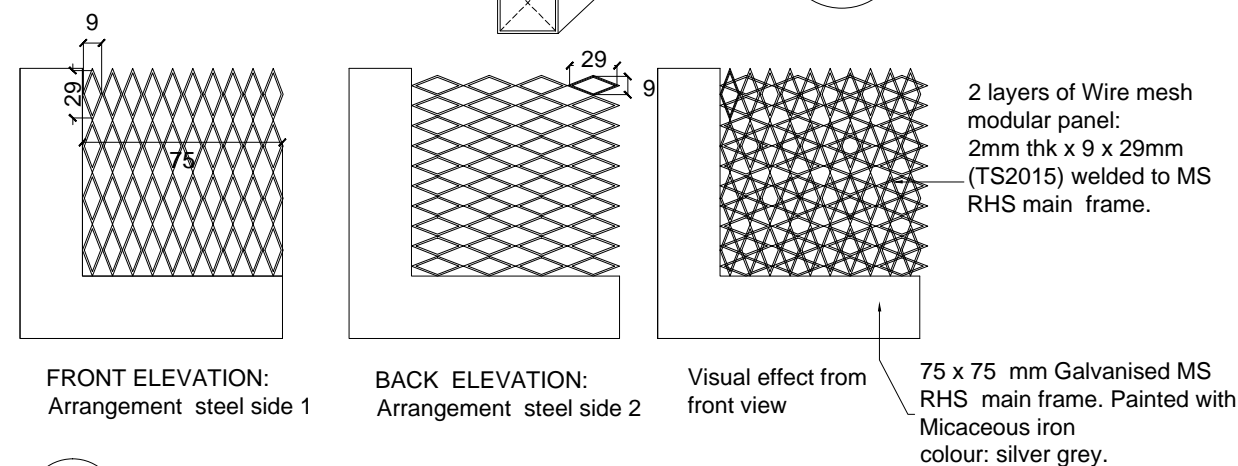

**4 TYPICAL DETAIL 4: Expanded metal mesh**  
INSET Scale 1:nts