



SECTION C
Scale 1:25

a SECTION: TYPICAL SUN-DECK & OVERFLOW DRAIN

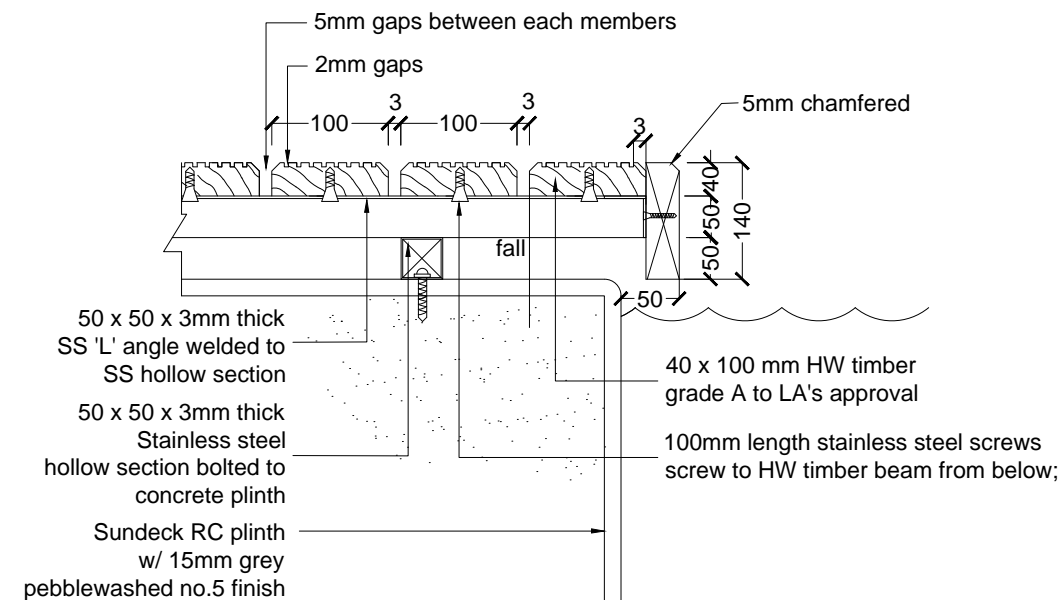

c DETAIL: ANTI-SLIP GROOVED TIMBER DECKING BOARDS

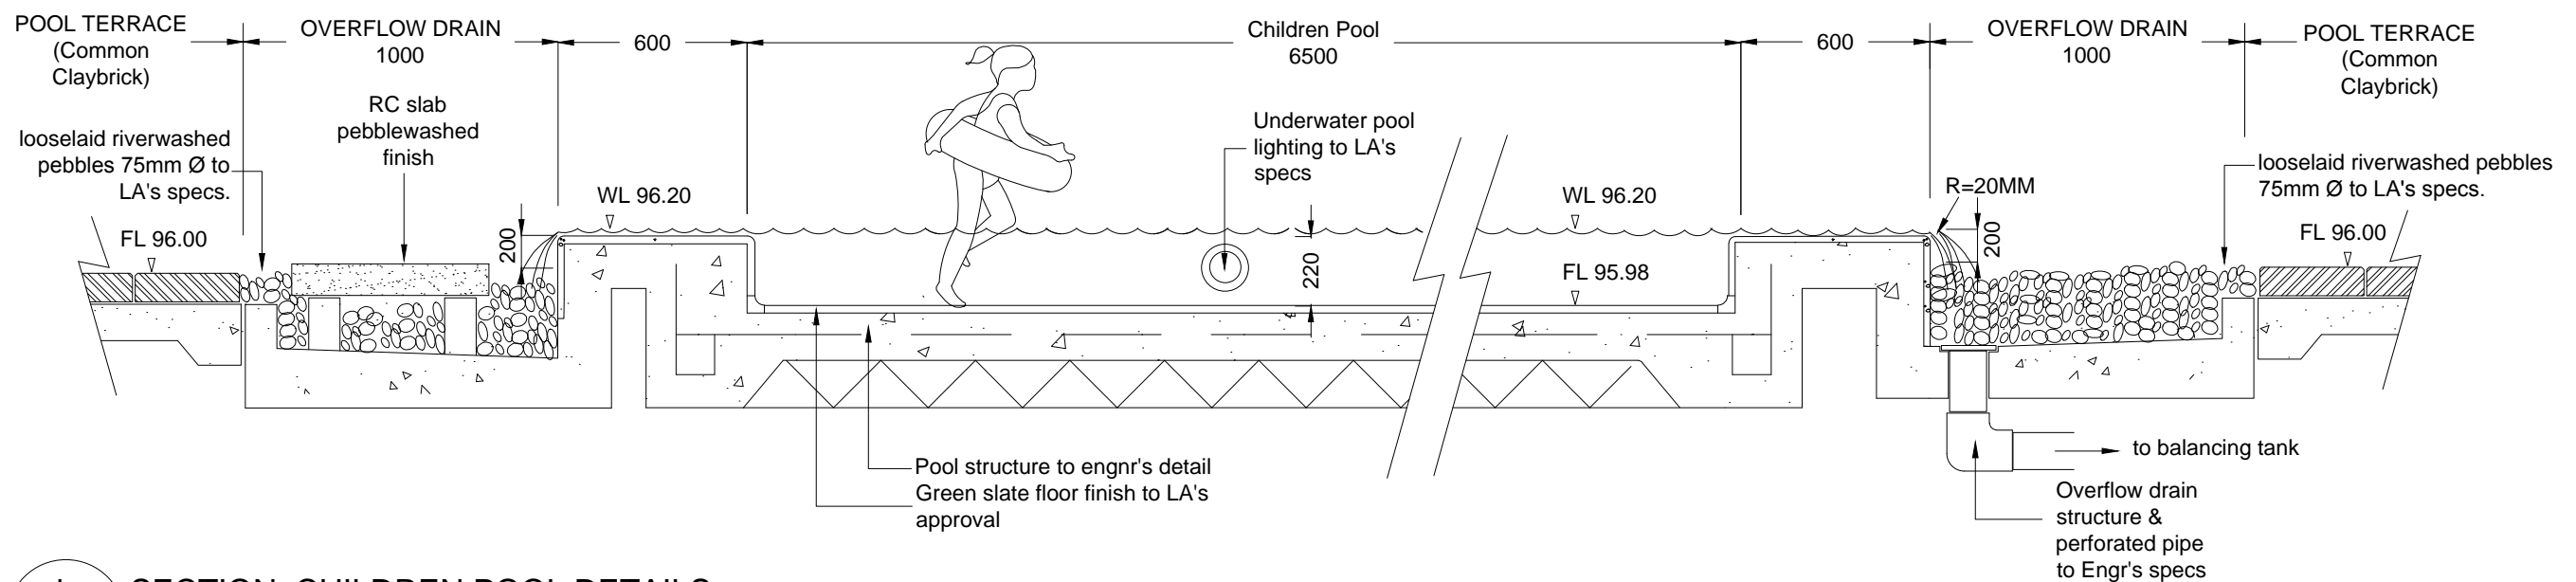

b SECTION: CHILDREN POOL DETAILS