
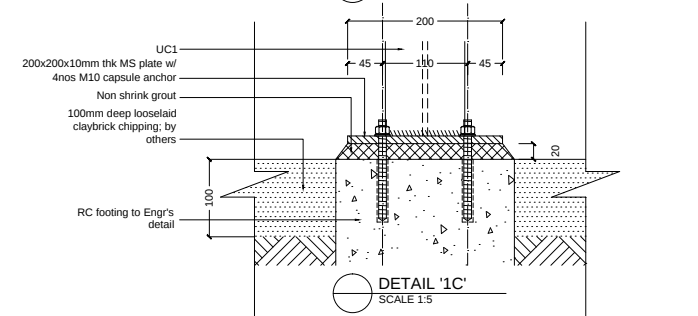
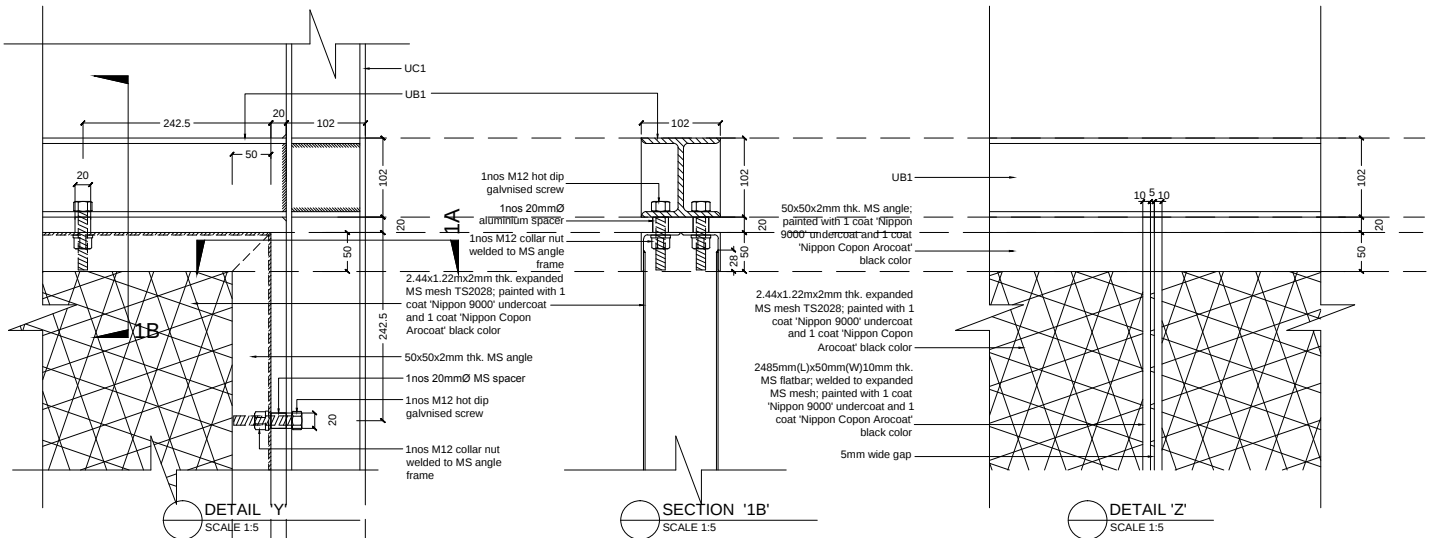
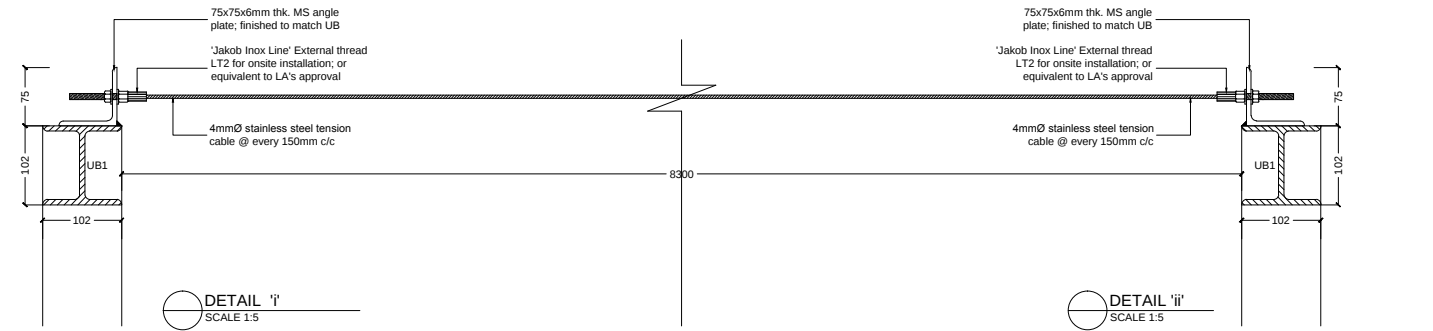
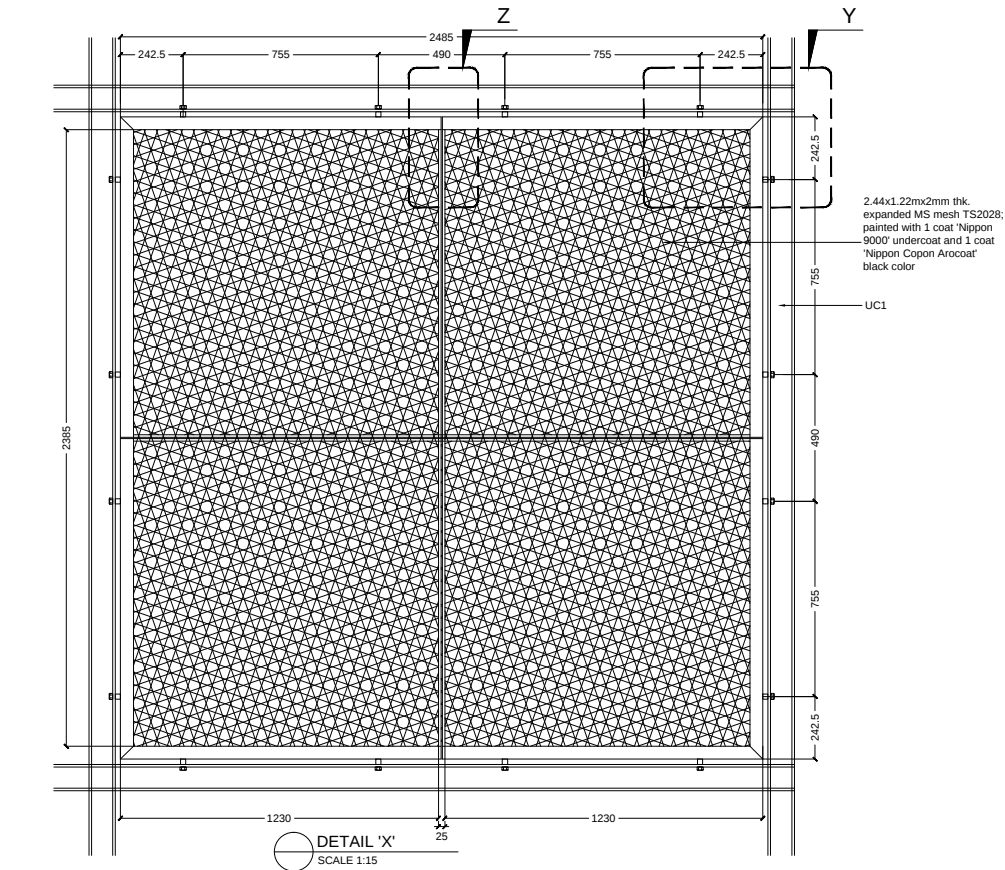
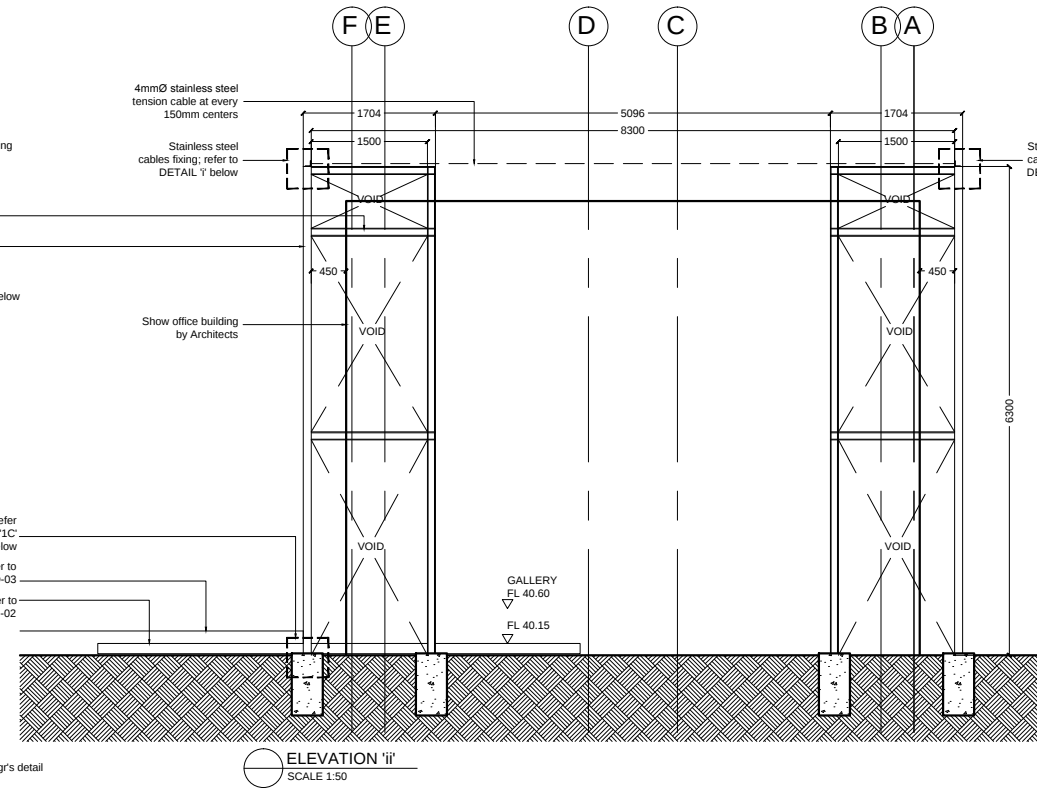


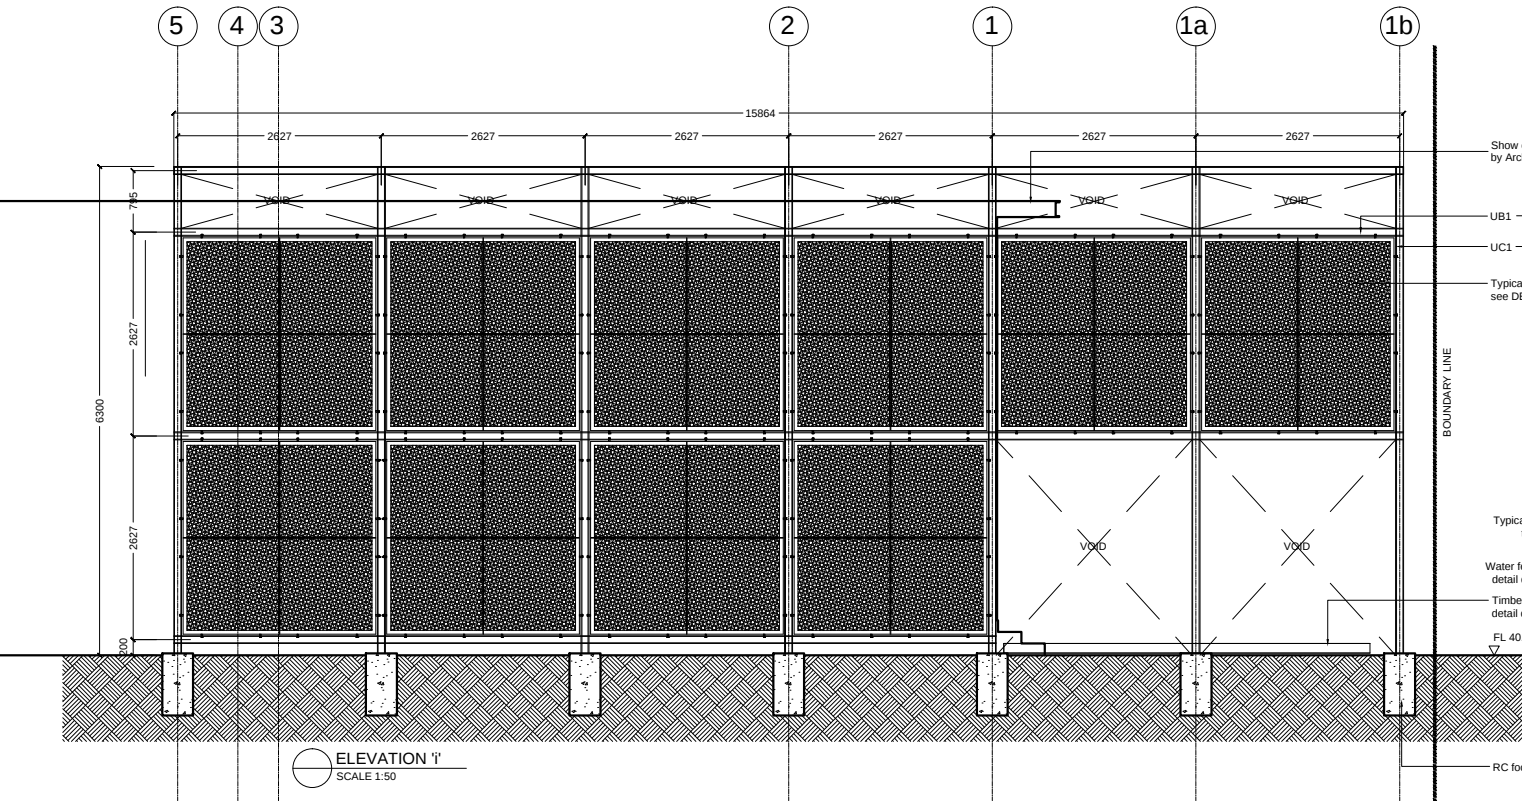

IMPORTANT NOTES:

- 'UB1' DENOTES 102X102MM MS UNIVERSAL BEAM.
- 'UC1' DENOTES 102X102MM MS UNIVERSAL COLUMN.
- ALL 'UB1' & 'UC1' TO BE FINISHED WITH 2 COATS ANTIRUST PRIMER AND 2 COAT 'NIPPON COPON AROCOAT'.